

Estate Recycling Programme Hill Court Estate




Introduction to the ERP Team


- Christos Tympanaris – Estate Recycling Programme Manager
- Daljit Assi – Estate Recycling Project Manager
- Andrew Dove – Estate Recycling Project Officer
- Kirsty Ainsworth – Estate Recycling Project Support Assistant

Recycling Rate Targets

2020 targets:

- Recycling rate 50% NLWA or 31.5% for Hackney;
- Recycling performance in Hackney Housing estates is very low: 8%-10%

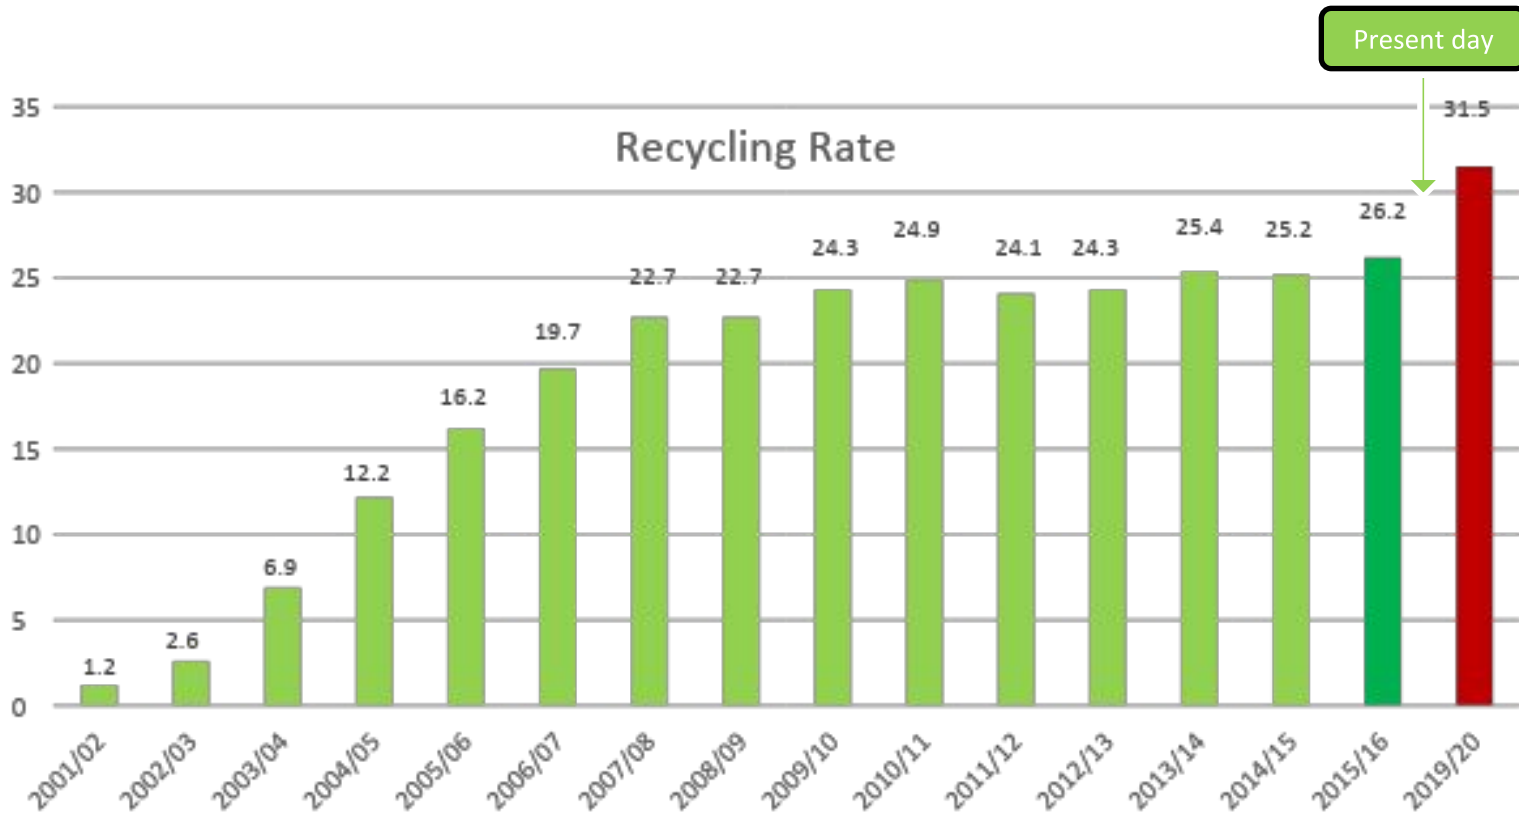

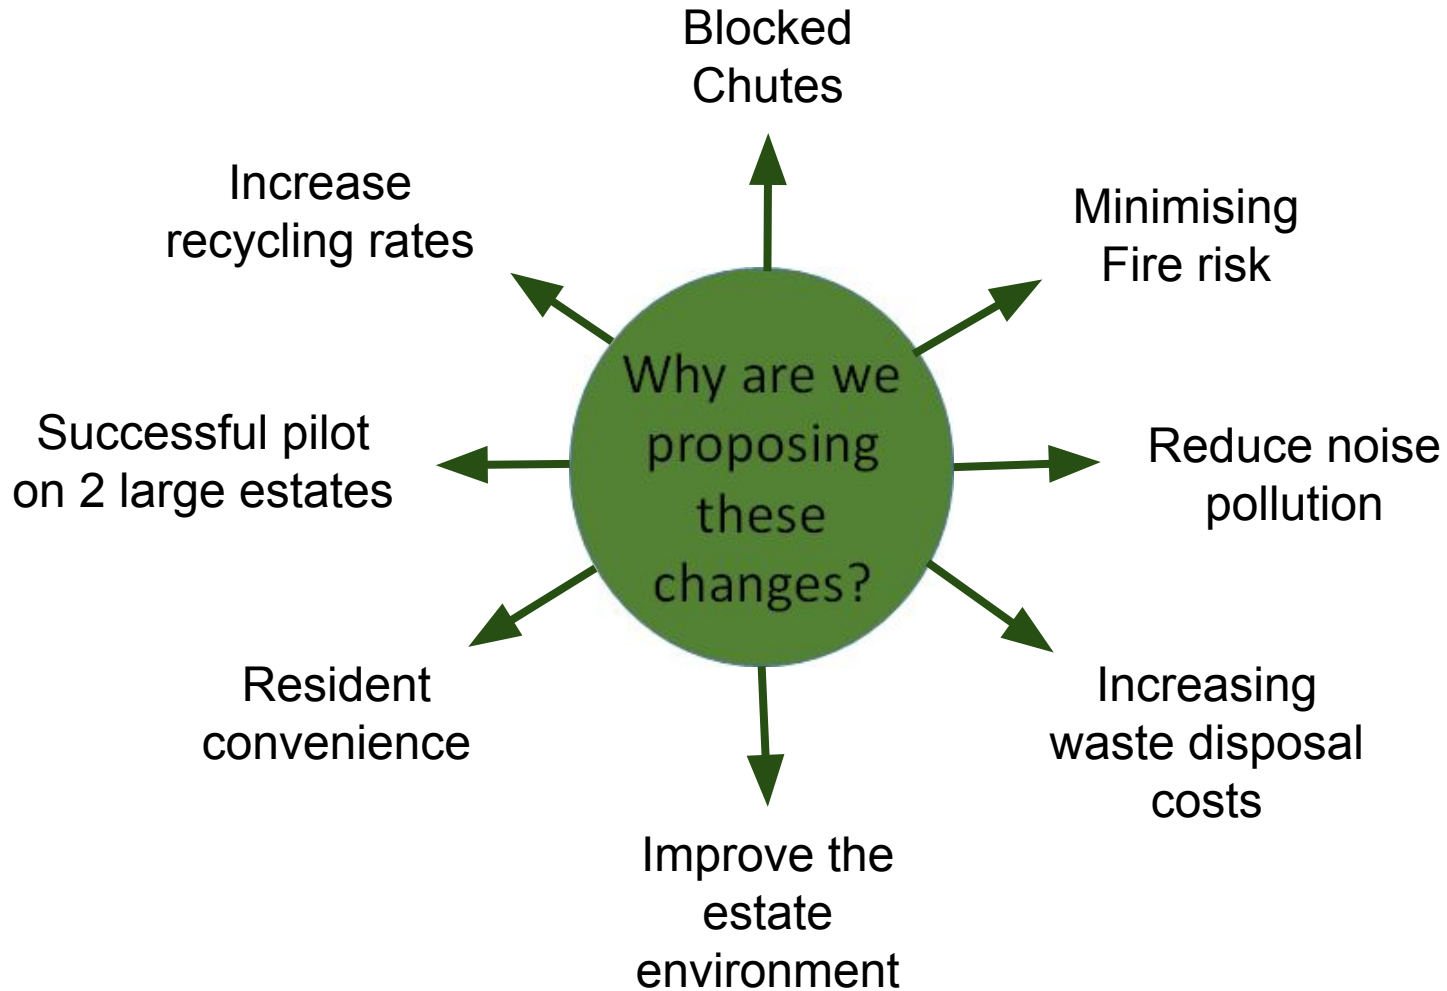

What have we done so far?



Before & After



Hopper before and...



... after removal



Bin chamber before...



...and after




Hill Court Estate Information

- Create more convenient recycling and waste stores by placing them closer to the blocks at Hill Court.
- The cost of unblocking waste chutes at Hill Court between 2005 and 2018 was £3,828
- Current location of refuse bins pose a potential fire risk as they are located next to block entrances and windows.
- We will add a total of 12 recycling bins to Hill Court making it easier for you to recycle your waste.



Proposals

We are expanding the project to deliver these infrastructure changes to 8 more estates over the next 2 years.

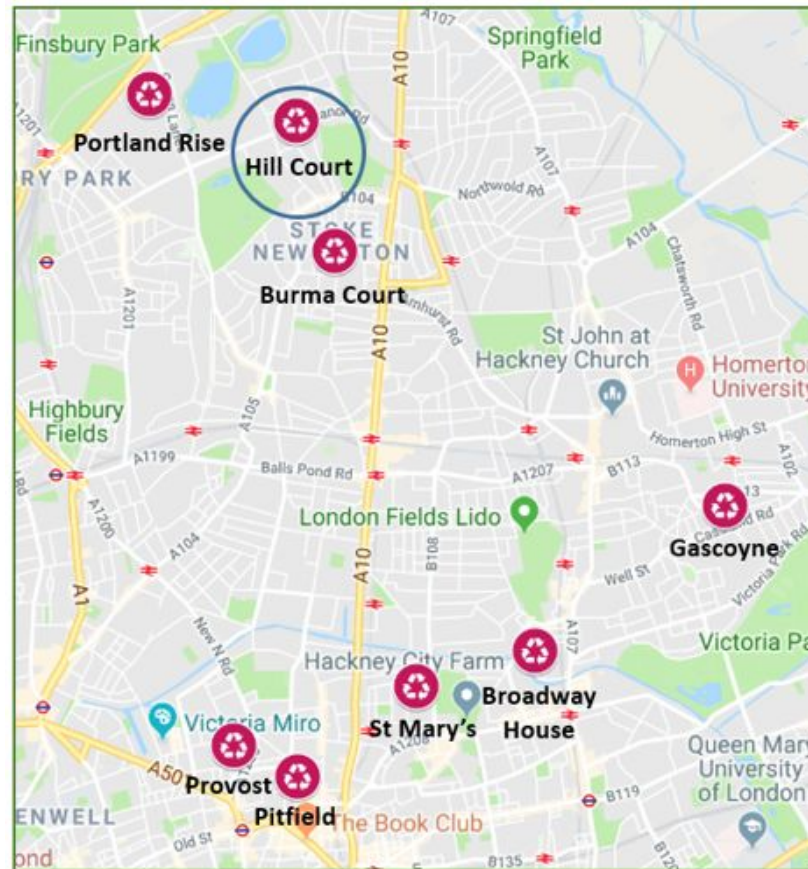




QUESTIONS



Proposed new bin locations at Hill Court

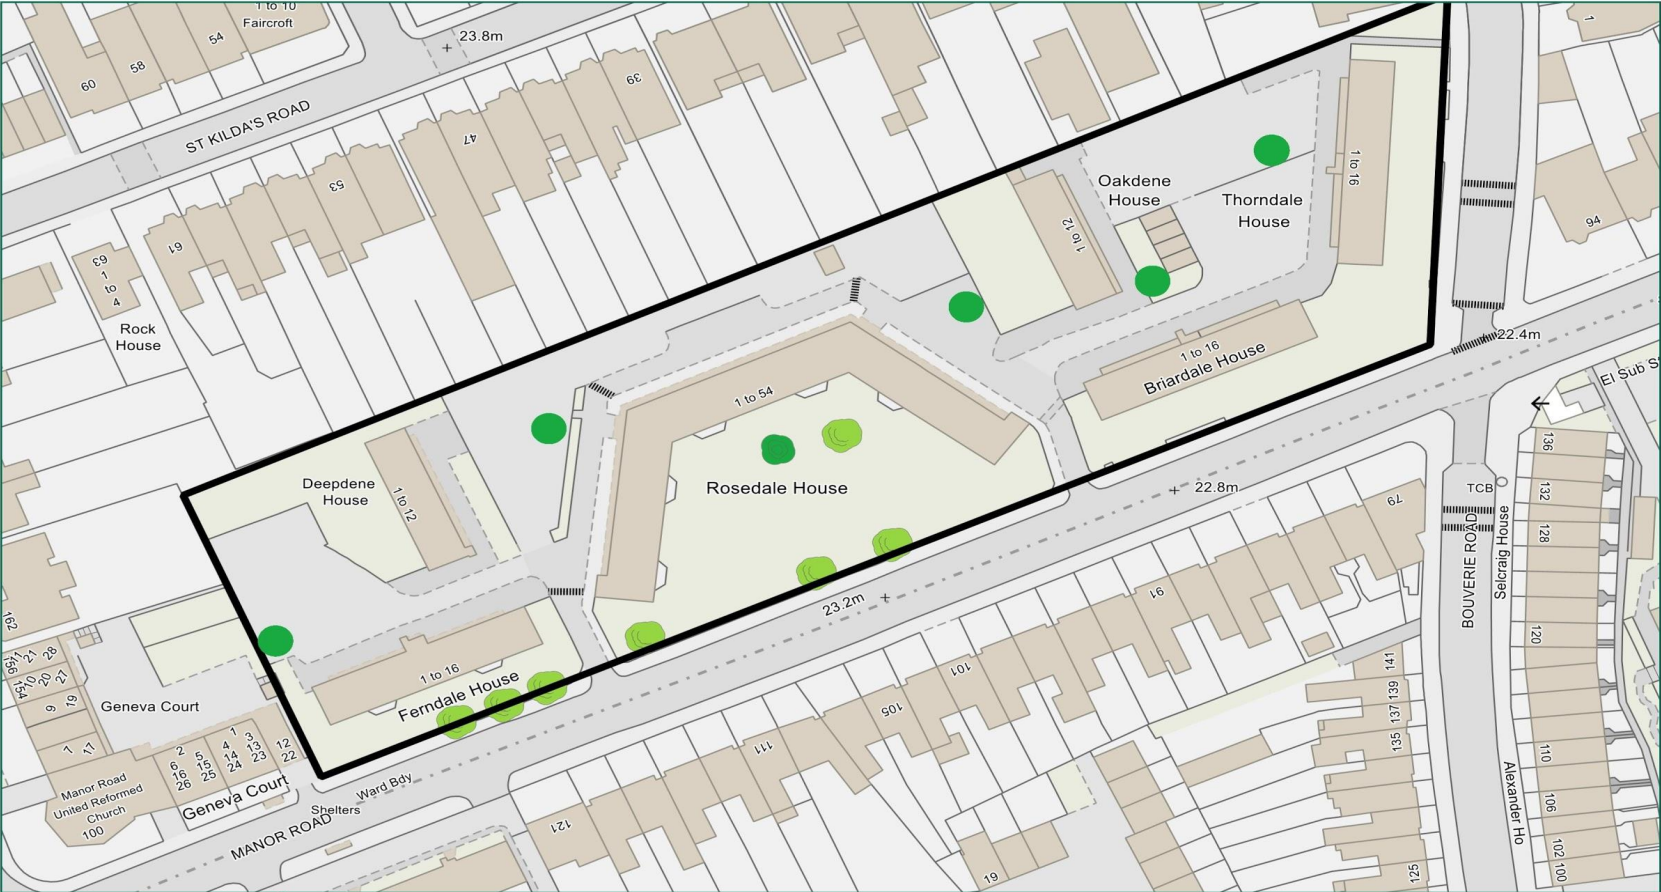

 NORTH			
Scale: 1:1000 at A4			
	Ref:	Produced by: unspecified	please specify copyright statement
	13 November 2018	email:	

Proposed Locations



**Ferndale House
Option 1**



**Deepdene House
Option 1**



**Thorndale
House Option 1**



**Rosedale House bin
store 1**



**Briardale House
Option 1**



Rosedale House bin store 2