

Stoke Newington Church Street / Clissold Road Improved access to Clissold Park - Proposed parallel zebra crossing



Example of shared surface edging



Example of shared surface paving slabs



New shared surface signs on post back to back

Reduced Bus Stop cage by 2.3m

New trees

Relocated zebra crossing closer to the park access and new parallel crossing for cycles

Refurbished and extended pavement

New red paving

Extended cycle hire bay

New shared surface sign on post


Extended raised table

New pedestrian and cycle shared surface with red paving and granite block edging for colour and texture contrast. New shared surface slabs

Extended raised table

New rain garden with low level planting

Paving repairs

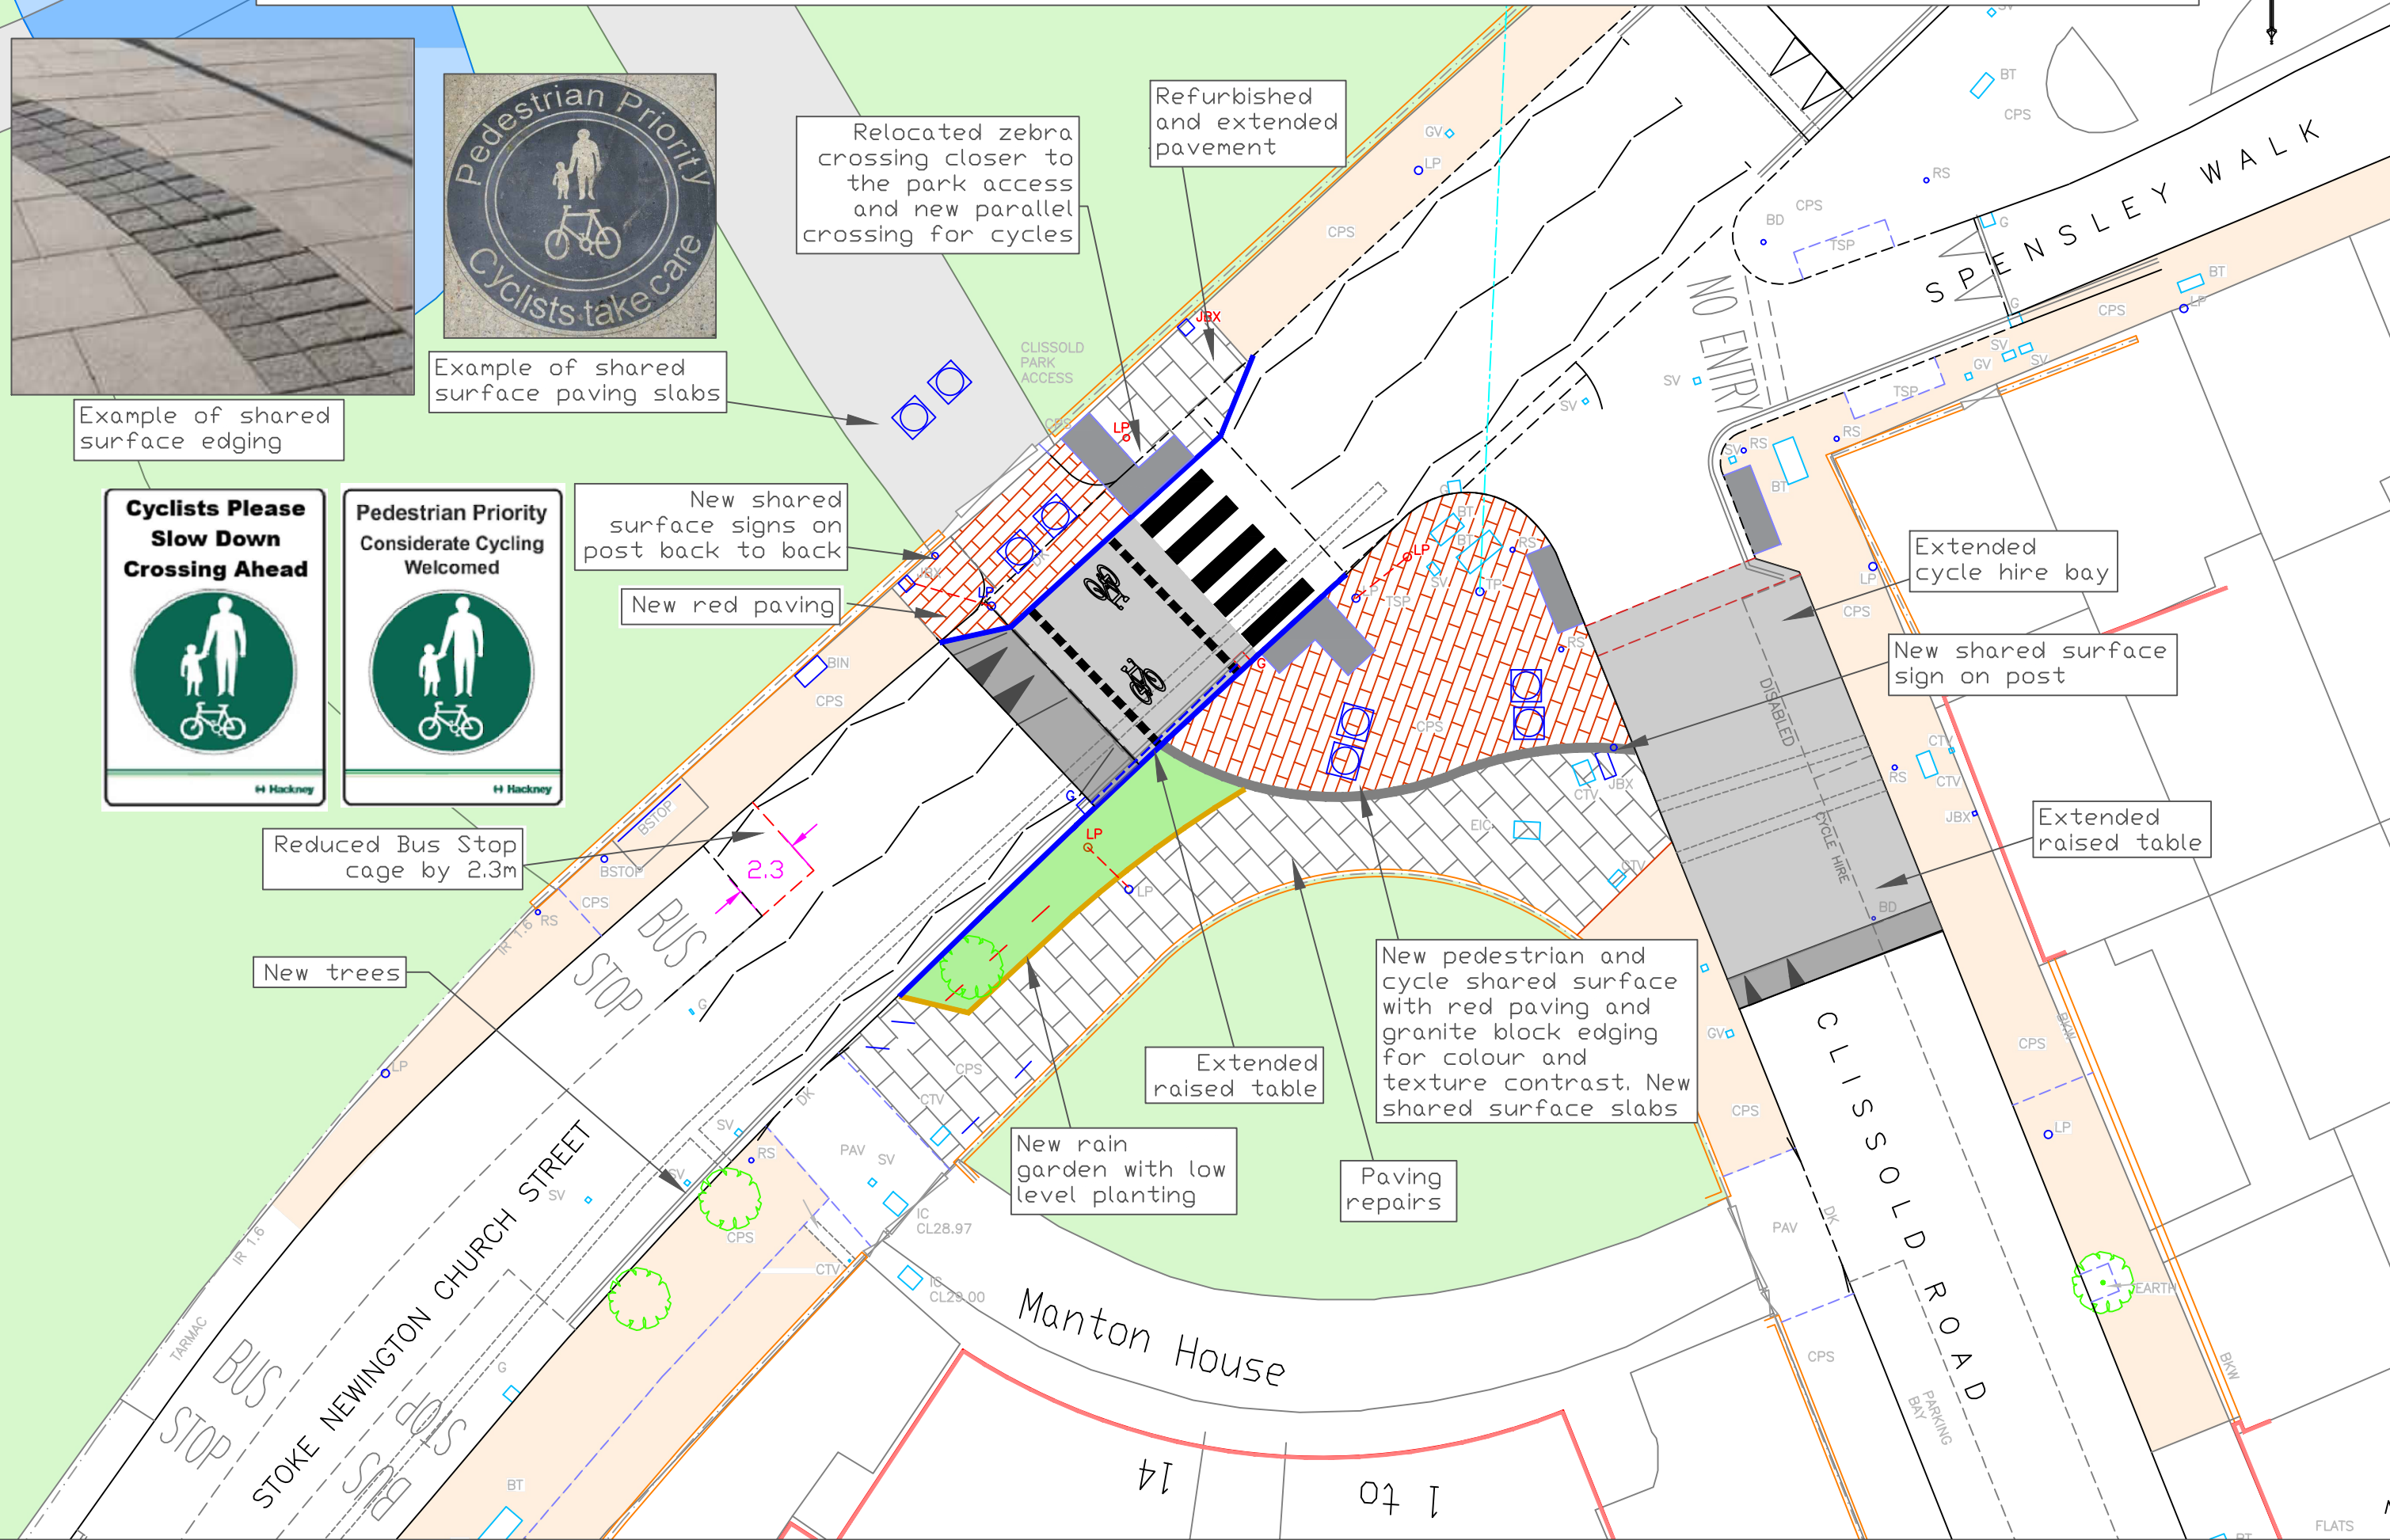

Manton House

CLISSOLD ROAD

SPENSLEY WALK

STOKE NEWINGTON CHURCH STREET

1 to 14

FLATS