

GENERAL NOTE
Design is Indicative And To Be Developed in Collaboration with Residents & Hoxton Trust


- PROPOSAL LEGEND**
- Extent of Proposed Intervention
 - Mulch
 - Proposed Mulberry Tree
 - Area of Relaxed Grass (Reduced Summer Mowing Regime)
 - Areas of Relaxed Grass (Reduced Summer Mowing Regime) with Spring Bulb Planting
 - Logs (P)

1 Community Growing - Proposed Plan
Scale: 1:100


- 1 Proposed Green Wall
Espalier Fruiting Plant - (E)
- 2 Raised Planting Beds (1no. to be Accessible Bed)
- 3 Fruiting Hedges, Currants & Gooseberries (A, I & K)
- 4 Benches and Picnic Benches, Broxap Litchard or Similar
- 5 Herbs: Lavender, Sage, Rosemary and Similar (F)
- 6 Sustainable Drainage: Raingarden (Fed by Existing Rain Water Pipe From Cordelia House) With Planted Edge (N)
- 7 Mini Mud Kitchen (J)
- 8 Rill to Convey water from Rain Water Pipe to Raingarden
- 9 Existing play features to be removed and relocated



2 Sketch View
Scale: NTS

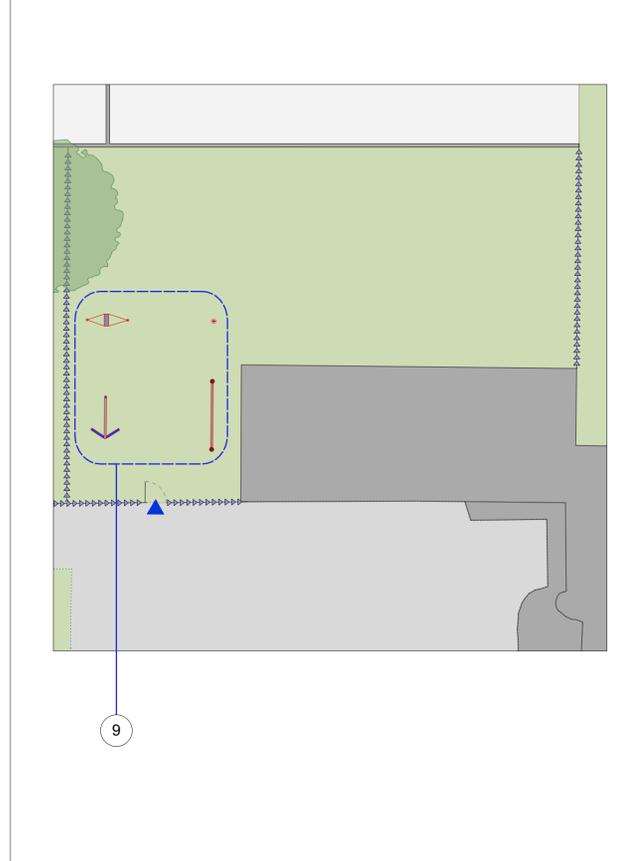

3 Existing Play Features
Scale: 1:200

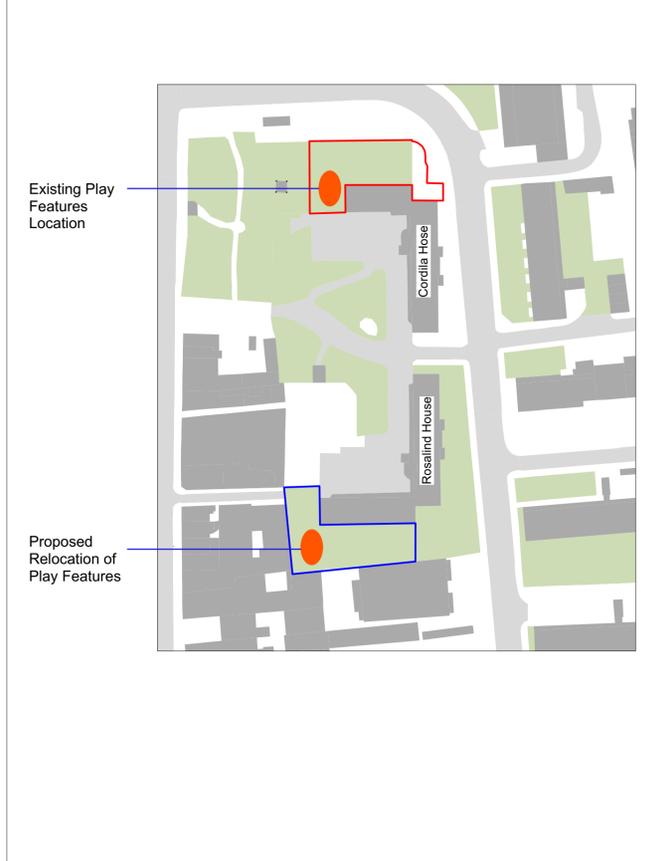

4 Suggested Relocation
Scale: 1:200

NOTE:
All drawings are drawn with an OS Map

ERECT ARCHITECTURE
228 Regent Studios, 8 Andrews Rd, London E8 4GN +44 (0)20 7254 6336

client: London Borough of Hackney
project: Hoxton Public Realm
title: PP07_Community Growing
scale: 1:200 & 1:100 @ A1

rev.	date	description
CD01	31/05/2024	Draft Issue for Comment
CD02	21/01/2025	Labelling Amended

drawing no. 23413 L-206A revision 02

All drawings are copyright of erect architecture. do not scale from drawings. the contractor is to verify all dimensions on site prior to any manufacture



A Blueberry Hedge
Scale: NTS



B Community Orchard
Scale: NTS



C Community Orchard
Scale: NTS



D Daffodils
Scale: NTS



E Espalier Fruit Tree
Scale: NTS



F Herb Garden
Scale: NTS



G Morus Alba Chaparrel (White Mulberry)
Scale: NTS



H Morus Nigra (Black-Mulberry)
Scale: NTS



I Low Edible Hedge
Scale: NTS



J Mud Kitchen
Scale: NTS



K Low Level Mixed Species Hedge
Scale: NTS



L Natural Play
Scale: NTS



M Nepeta Cataria (Catnip)
Scale: NTS



N Playable Sustainable Urban Drainage
Scale: NTS



O Perennial Planting
Scale: 1:50



P Playful Logs
Scale: 1:50