


Preferred Option

Detail - Front

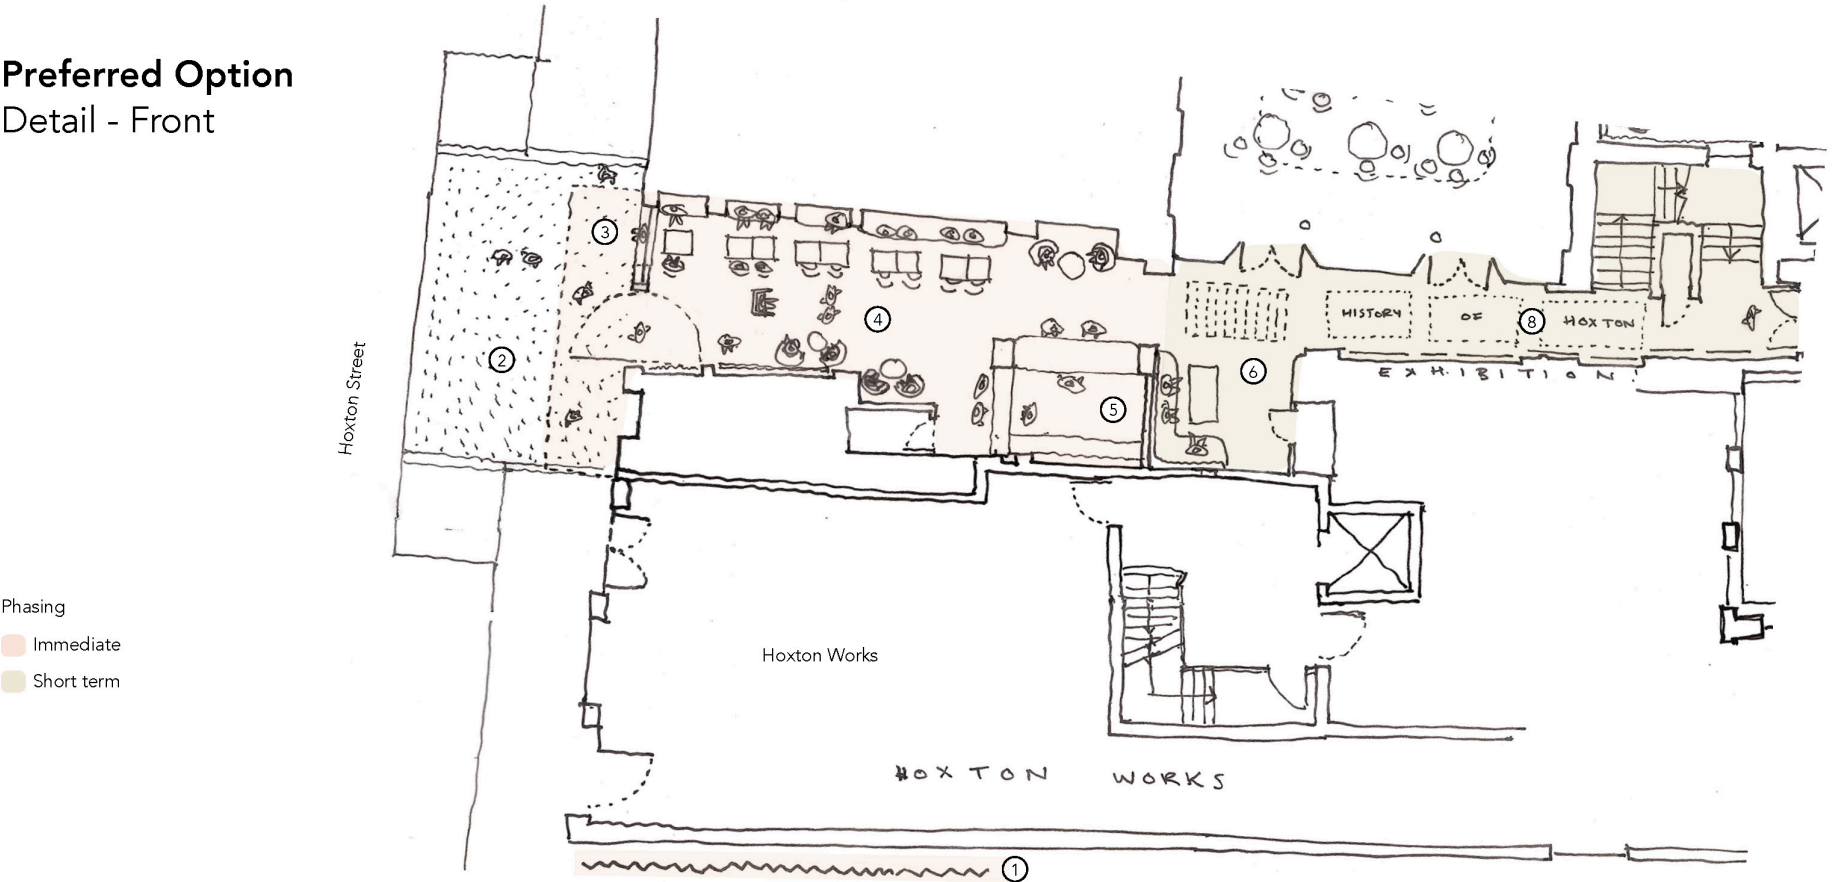

- 1 Placemaking opportunity - signage
- 2 Public realm improvements (Mosaic - by Streetscene)
- 3 Modifications to facade, new glazed elements and seating
- 4 Lobby reconfigured into Bar/Cafe
- 5 Ticketing/bar/reception set back from entrance with some reduction of existing columns
- 6 Potential new rooflight and seating area (or cloaks space)
- 7
- 8 Opportunity for exhibition - floors, walls