

20




EXISTING PARKING BAYS TO BE REDUCED

NEW DOUBLE YELLOW LINE RESTRICTIONS TO ALLOW THREE POINT TURNS

CONTRASTING PAVING TO DISTINGUISH ROUTE FOR CYCLISTS

NEW AREAS FOR PLANTING OF TREES & SHRUBS

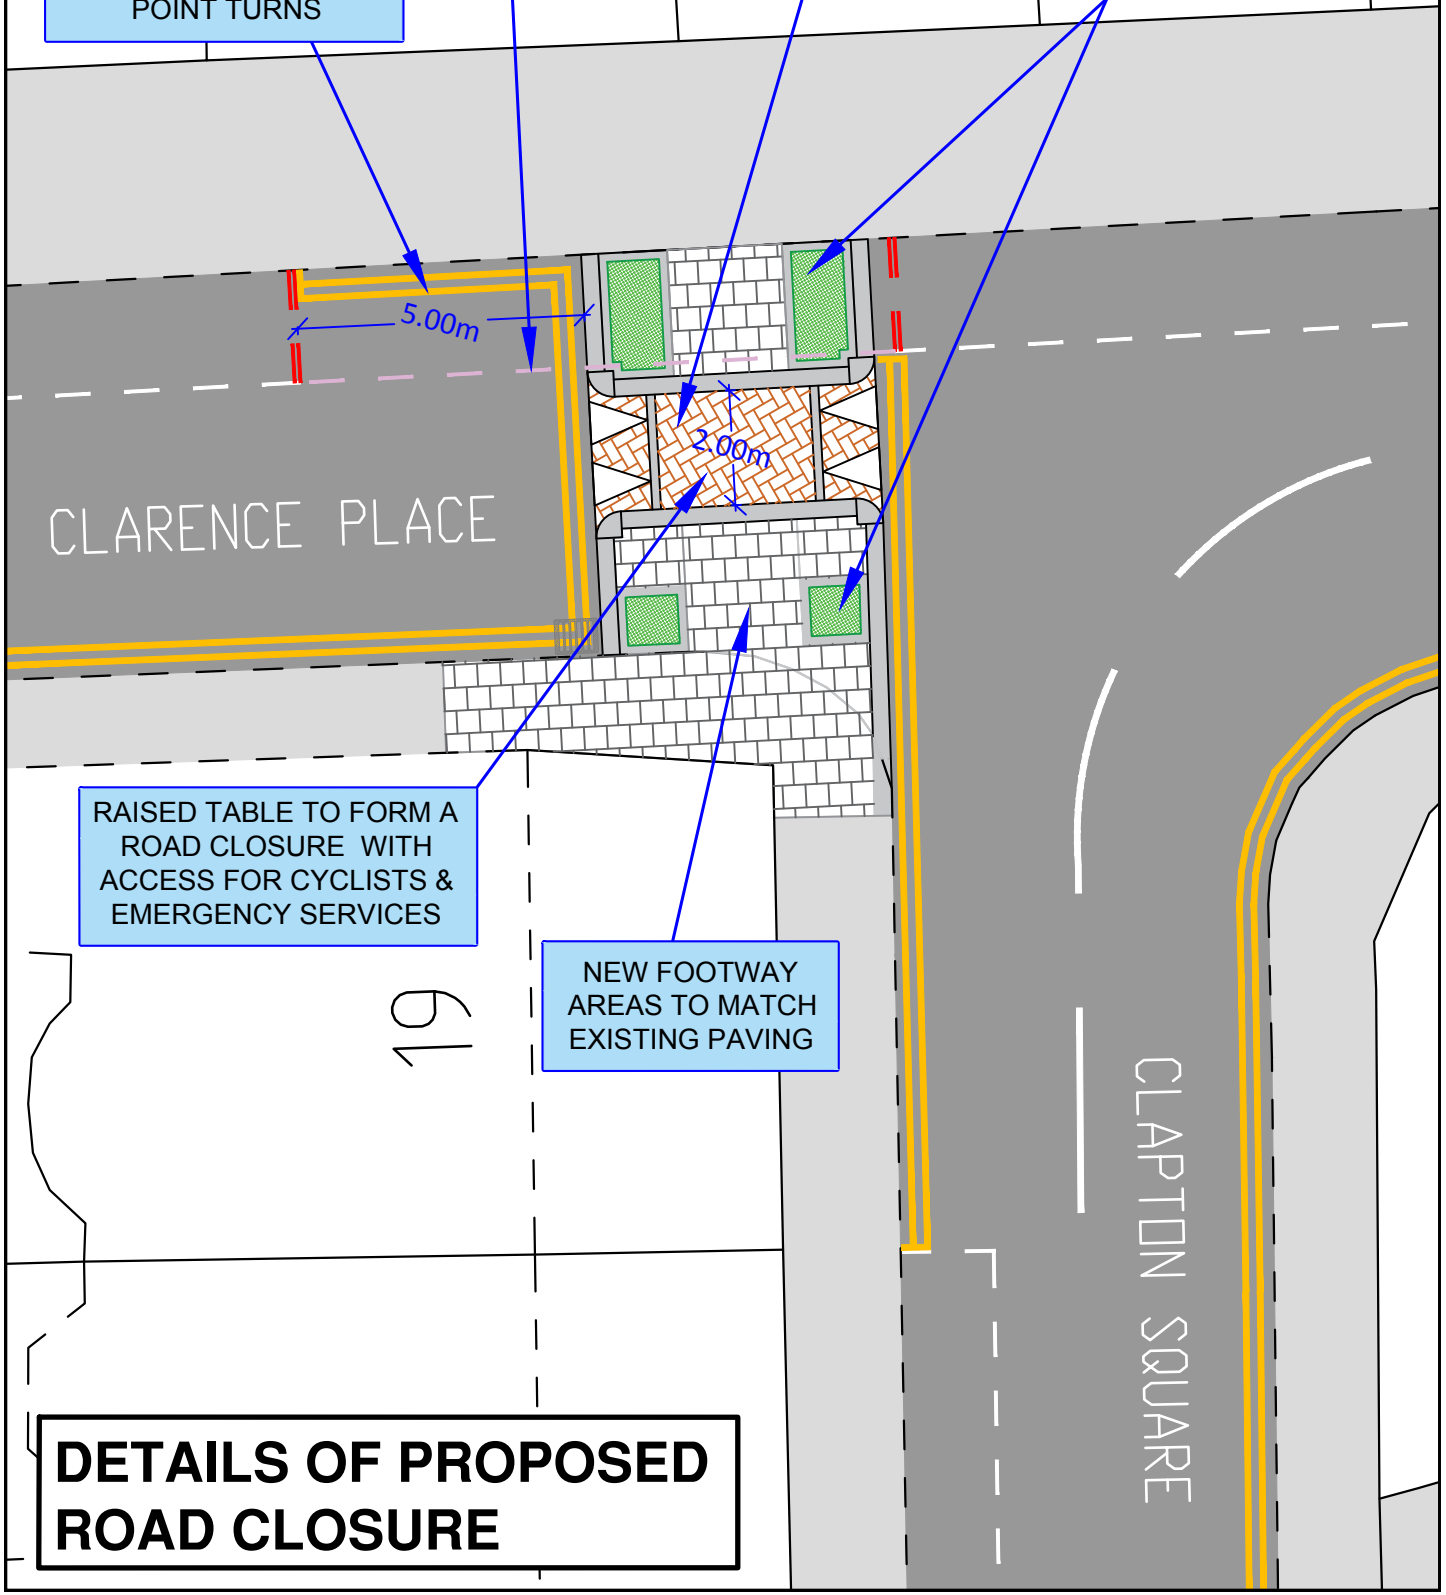

CLARENCE PLACE

5.00m

2.00m

RAISED TABLE TO FORM A ROAD CLOSURE WITH ACCESS FOR CYCLISTS & EMERGENCY SERVICES

NEW FOOTWAY AREAS TO MATCH EXISTING PAVING

19

CLAPTON SQUARE

DETAILS OF PROPOSED ROAD CLOSURE