


LOCATION PLAN

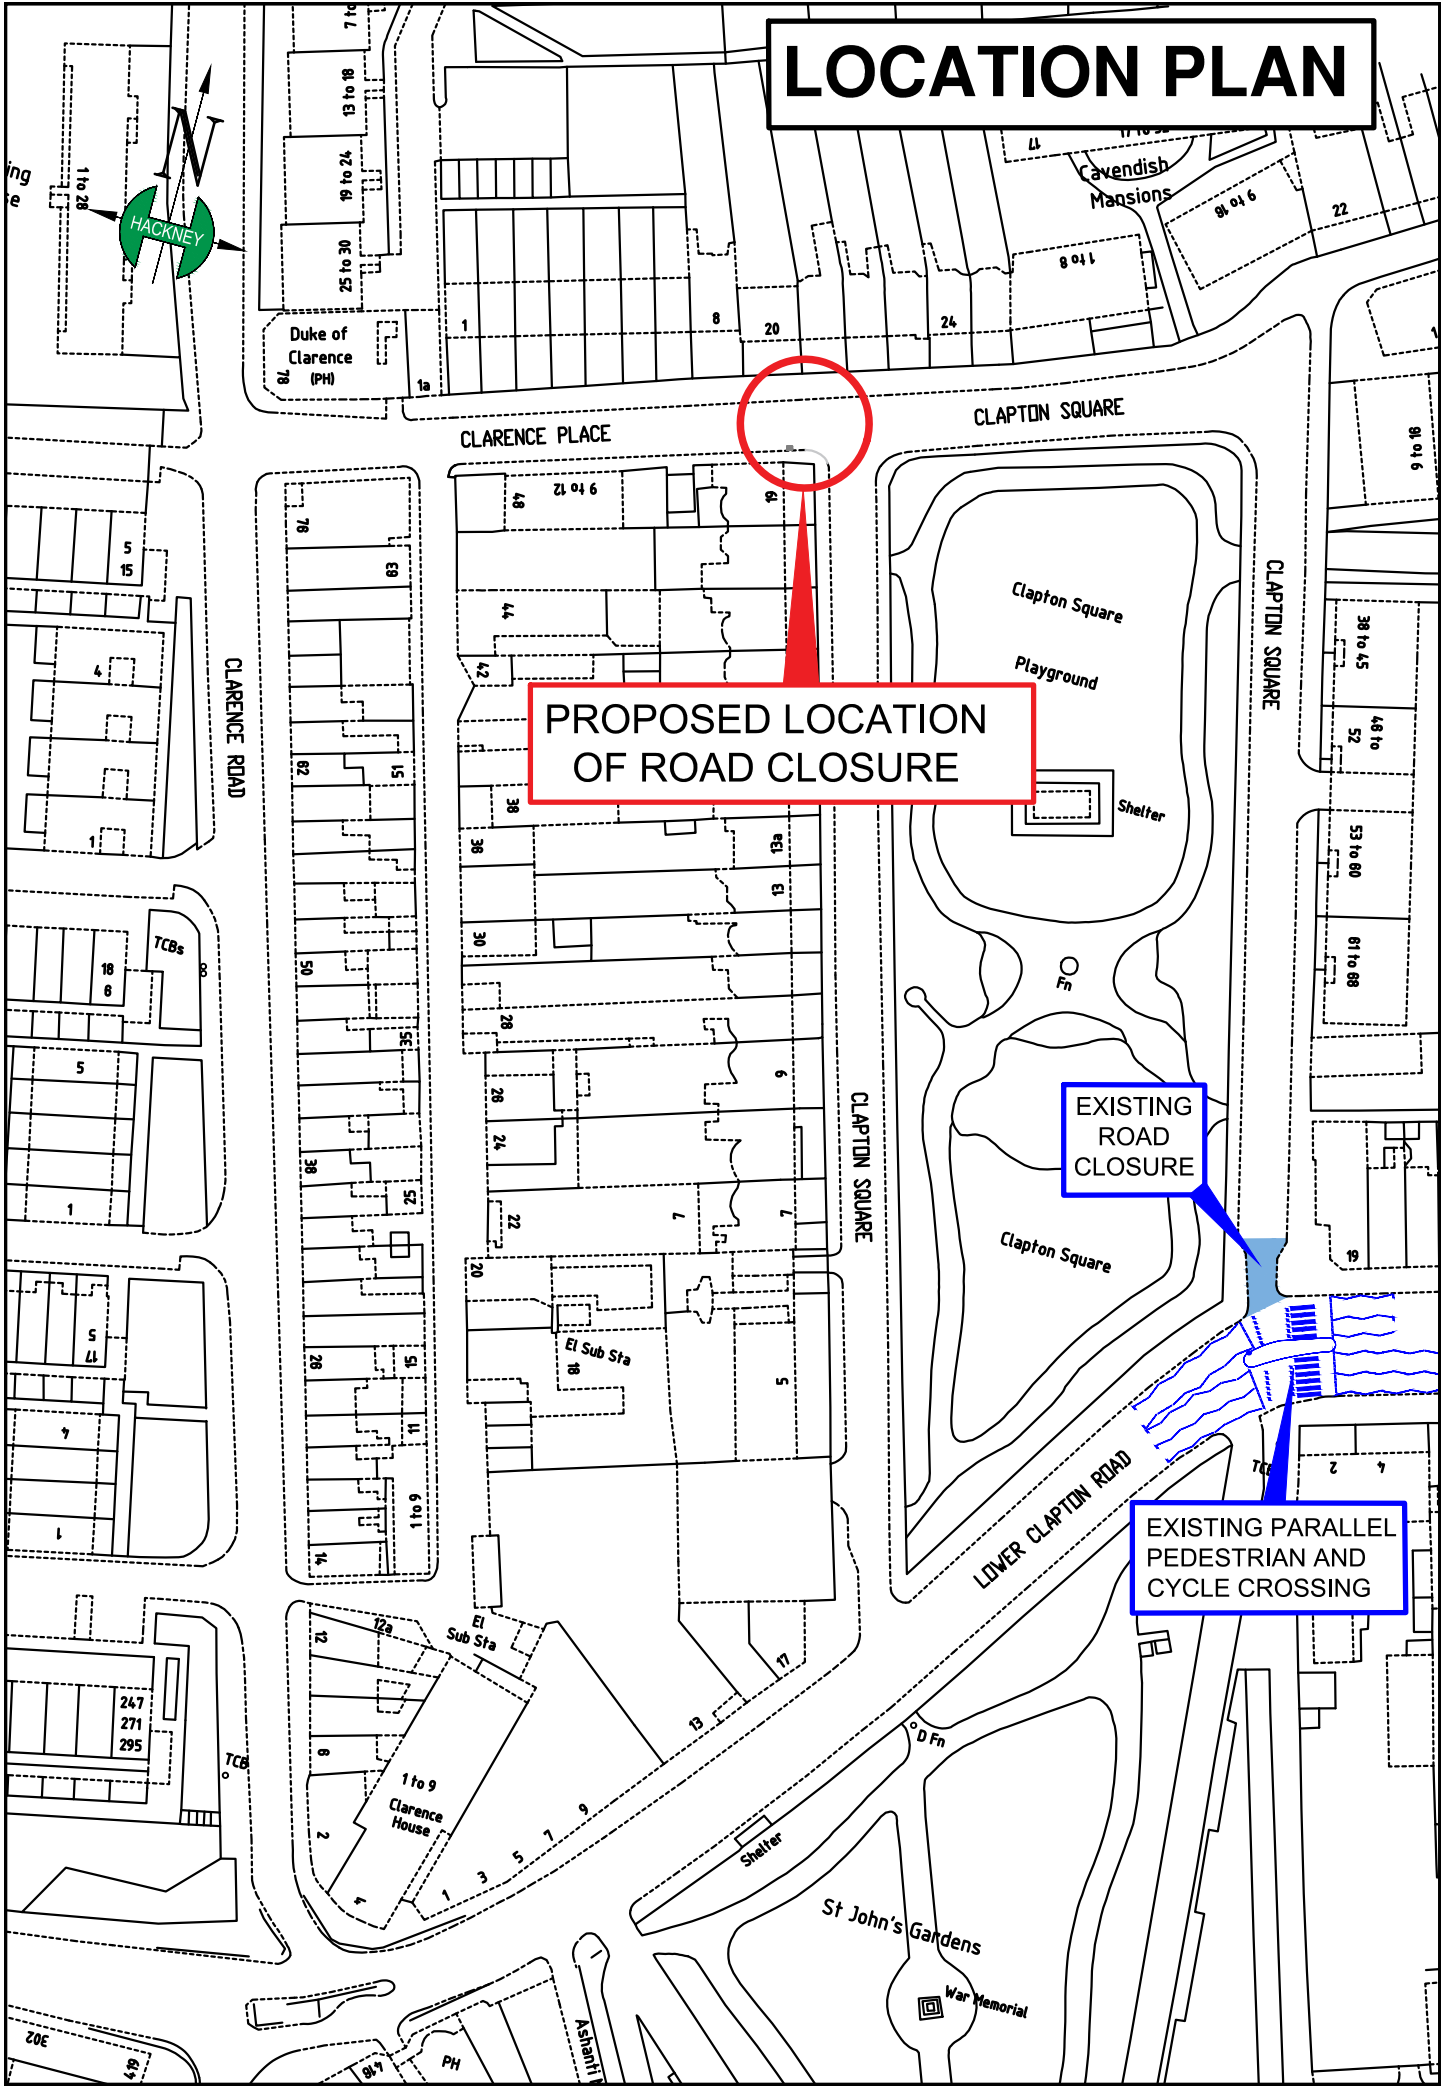

PROPOSED LOCATION OF ROAD CLOSURE

EXISTING ROAD CLOSURE

EXISTING PARALLEL PEDESTRIAN AND CYCLE CROSSING

LOCATION PLAN