


MARE STREET JUNCTION WITH ST THOMAS'S SQUARE & LONDON LANE  
PROPOSED ROAD SAFETY SCHEME

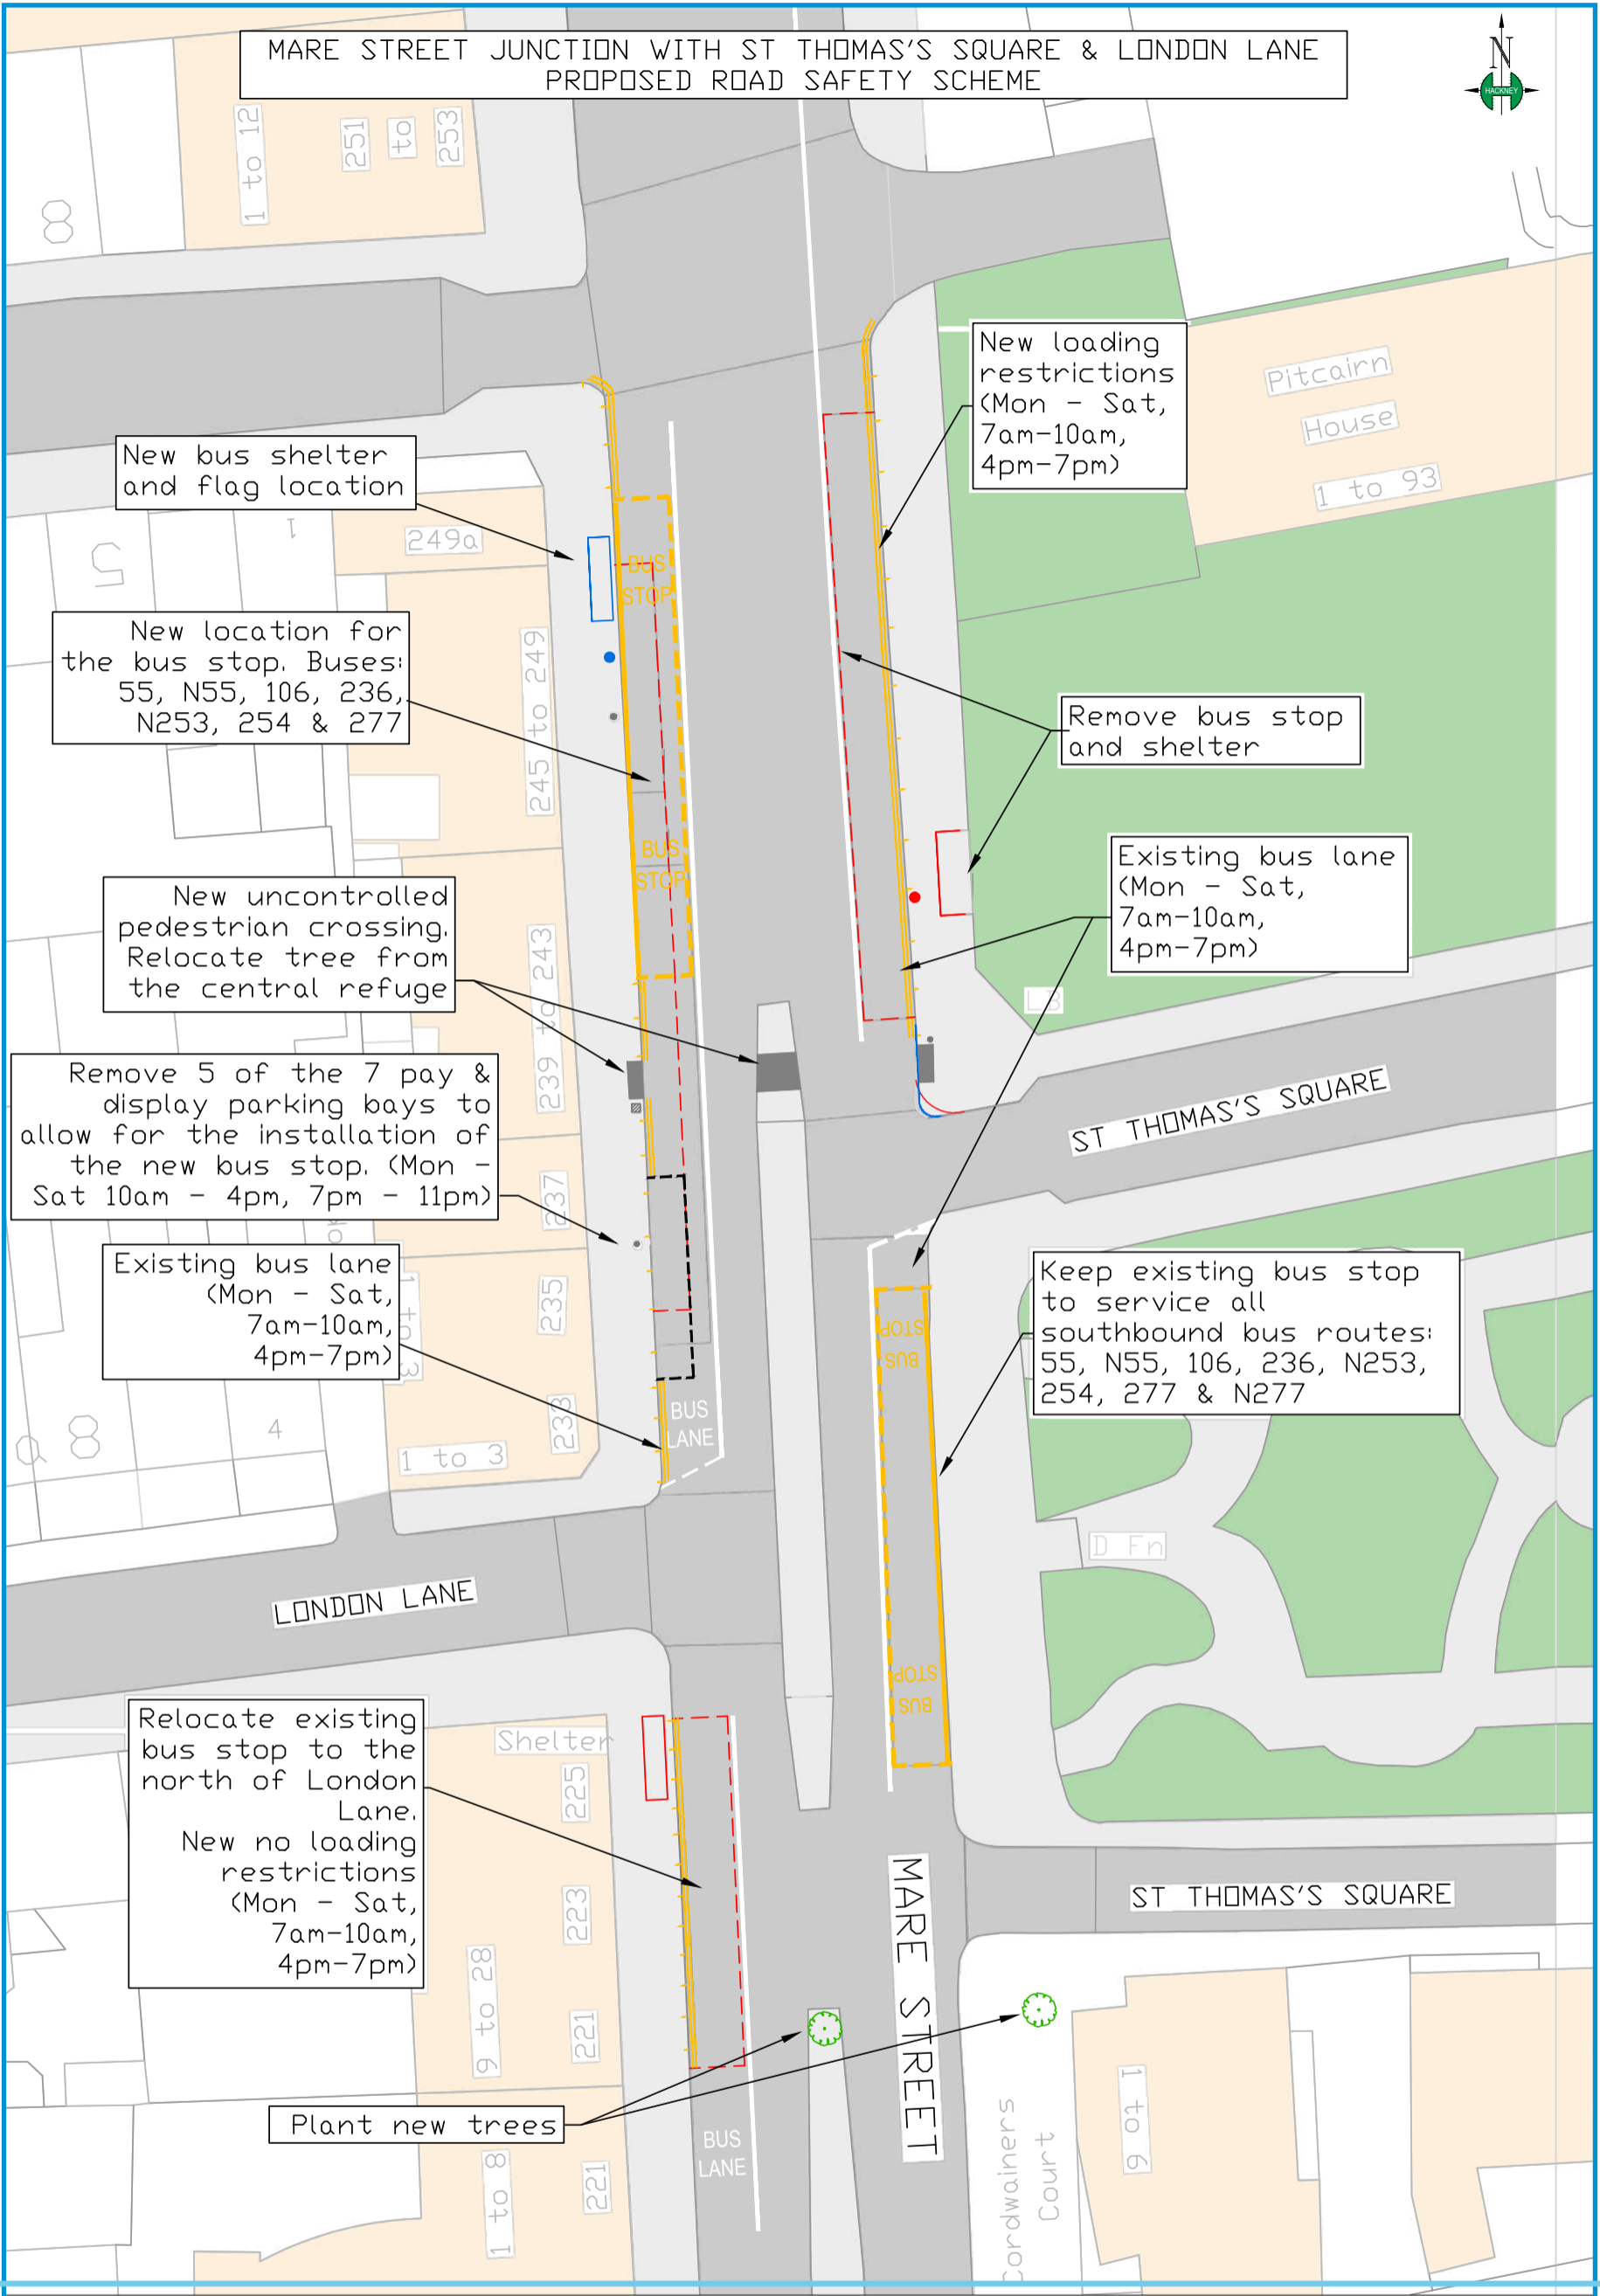

This product includes mapping data licensed from Ordnance Survey with the permission of HMSO © Crown Copyright 2024. All rights reserved.  
Licence number LA08638X