




# Miltfields Park, Hackney Concept proposals for play

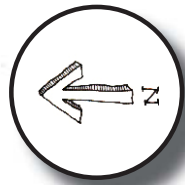

Plan Not to Scale


## Design Key

**Play Equipment**

1. Fallen tree climbing feature
2. Access Ramp
3. Small Playing House
4. Car Tyre Swing
5. Platform House 4904
6. Atlantida drinking fountain

**Other Elements**

7. Relocated existing springers
8. Existing swings
9. Existing benches
10. Existing play equipment
11. Existing Kiosk
12. Wetpour safety surfacing
13. Play sand safety surfacing
14. Reclaimed timber edge
15. Playable entrance feature
16. Relocated existing train seat

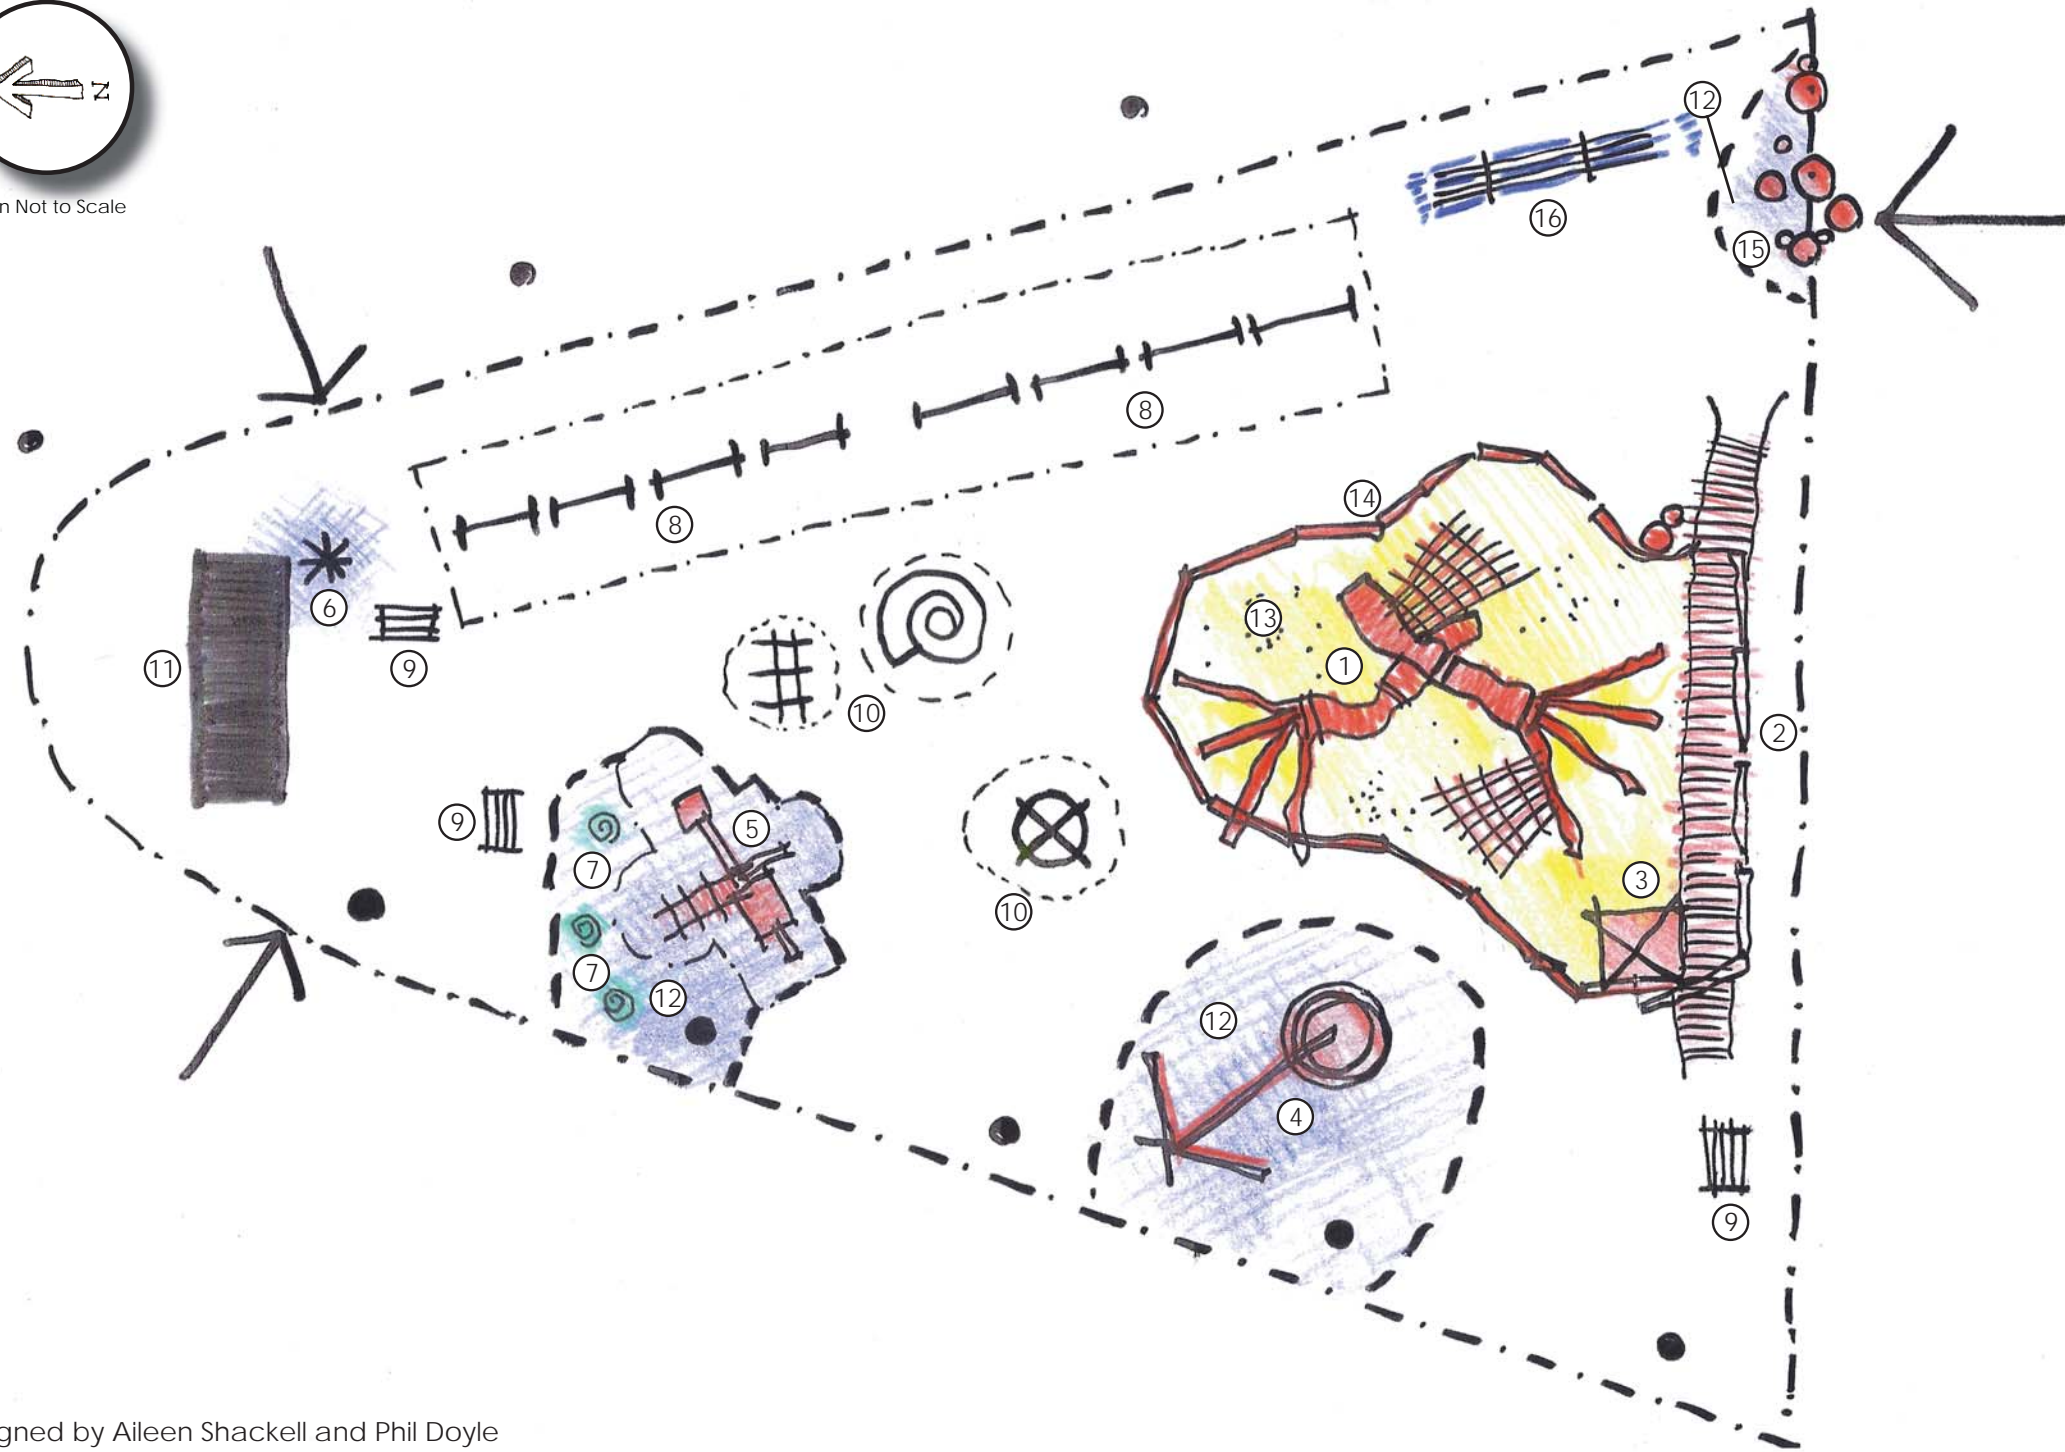

15. Playable entrance feature



14. Reclaimed timber edging



13. Play sand safety surfacing



1. Fallen tree climbing feature

Designed by Aileen Shackell and Phil Doyle



1. Fallen tree climbing feature



1. Fallen tree climbing feature



3. Small Playing House



4. Car Tyre Swing



5. Platform House 4904



6. Atlantida drinking fountain