
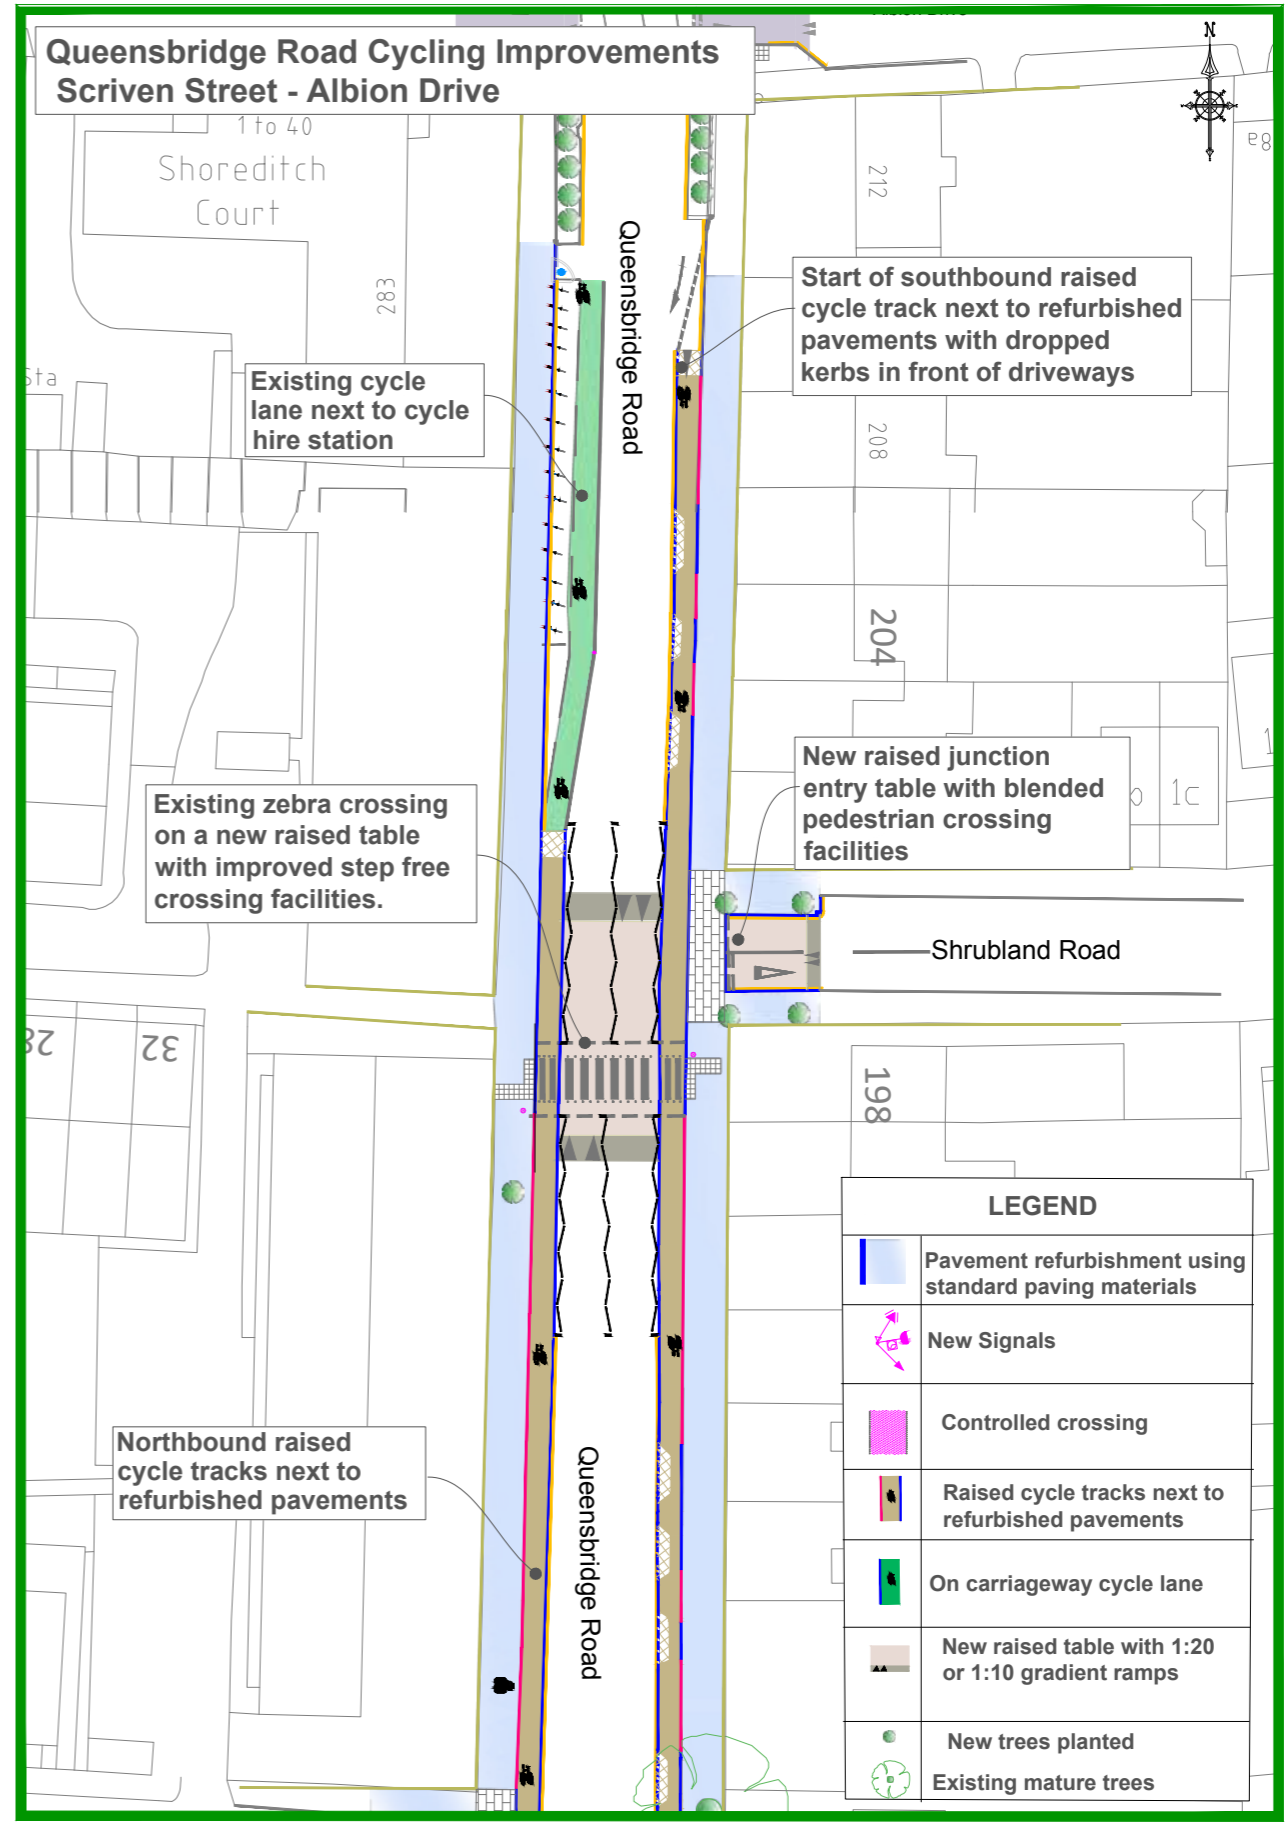


LEGEND	
	Pavement refurbishment using standard paving materials
	New Signals
	Controlled pedestrian crossing
	Raised cycle tracks next to refurbished pavements
	On carriageway cycle lane
	New raised table with 1:20 or 1:10 gradient ramps
	New trees planted
	Existing mature trees

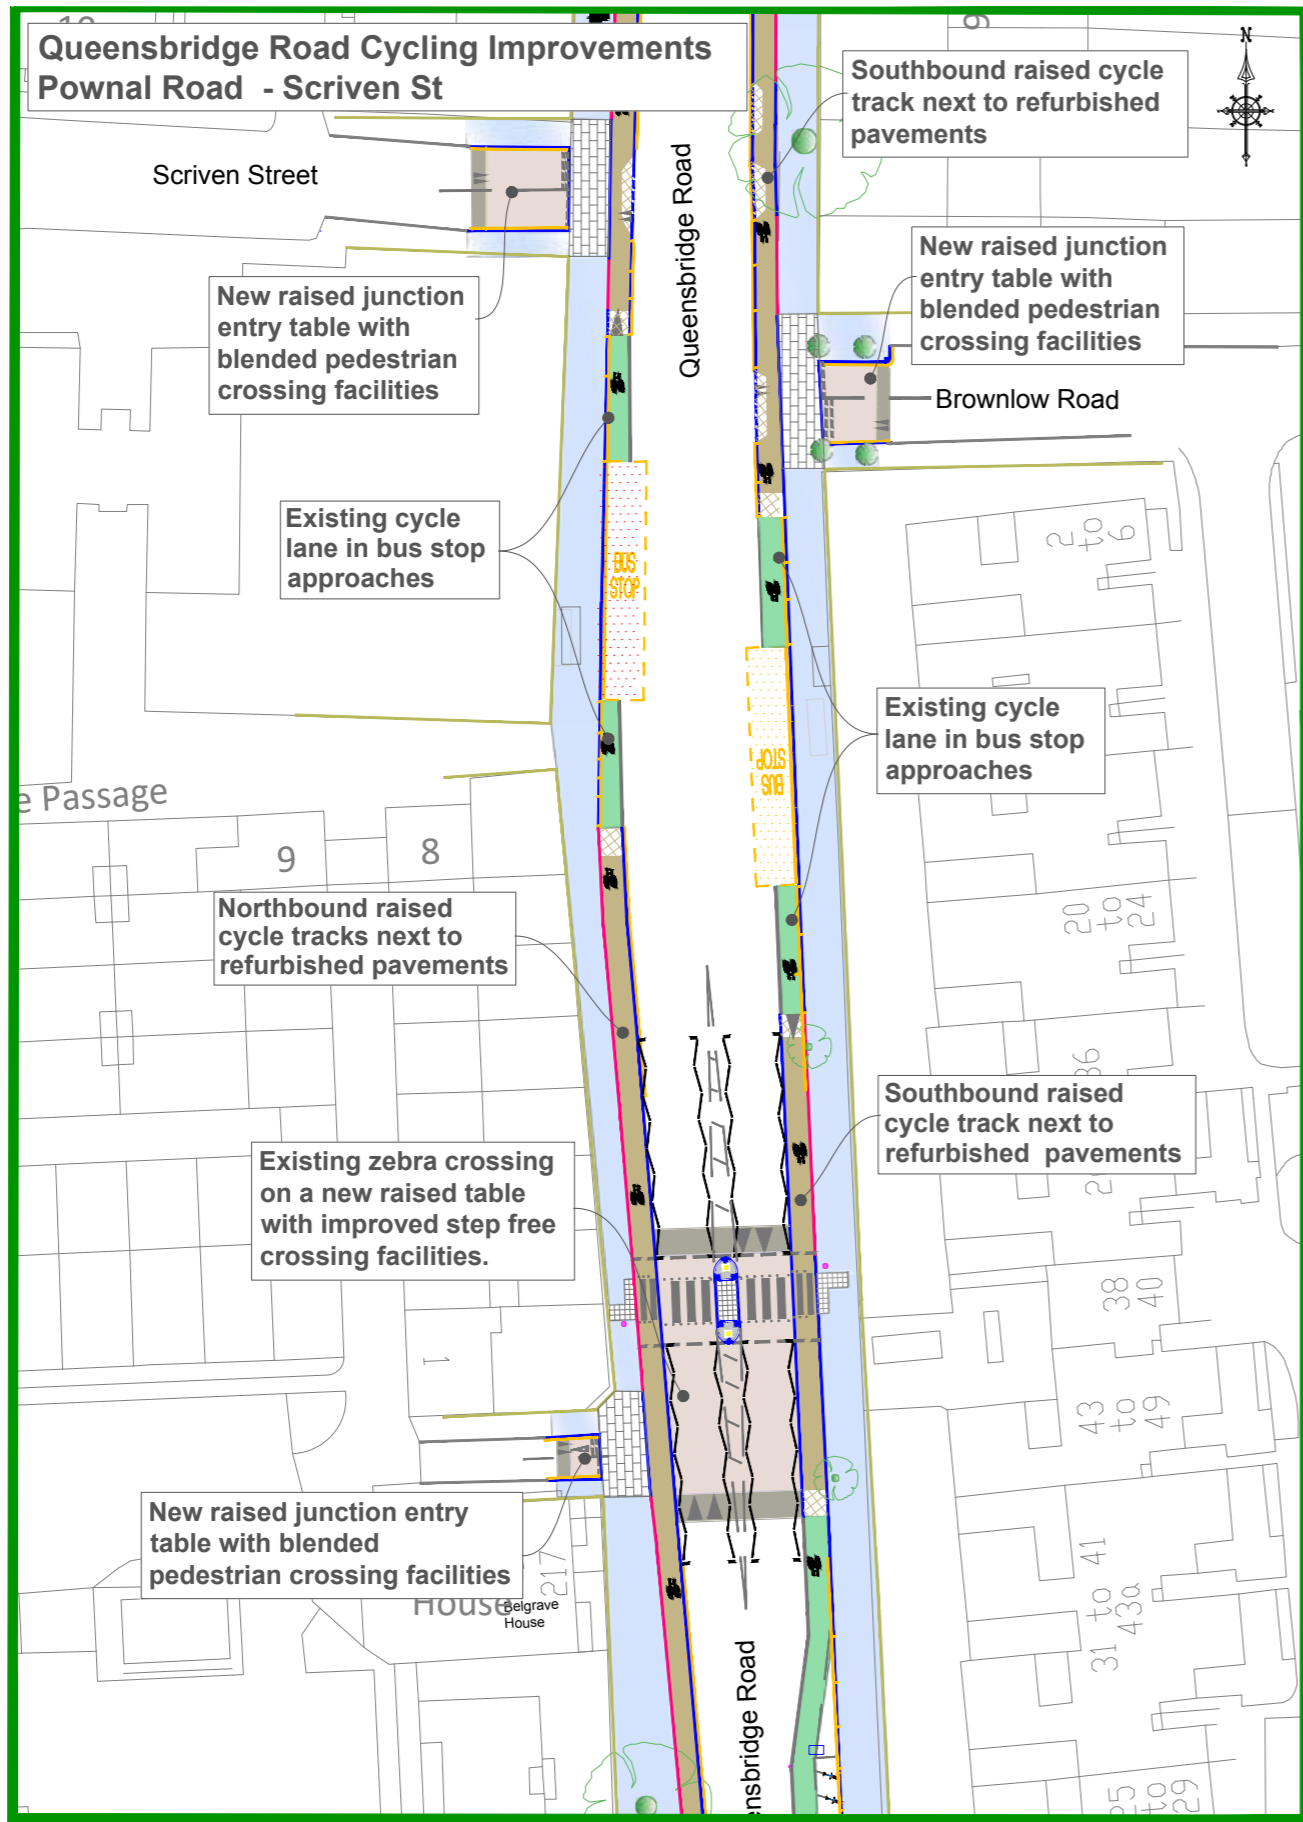

LEGEND	
	Pavement refurbishment using standard paving materials
	New Signals
	Controlled crossing
	Raised cycle tracks next to refurbished pavements
	On carriageway cycle lane
	New raised table with 1:20 or 1:10 gradient ramps
	New trees planted
	Existing mature trees