


Wayland Avenue / Sigdon Road Proposed SuDS Scheme and Public Realm Improvements

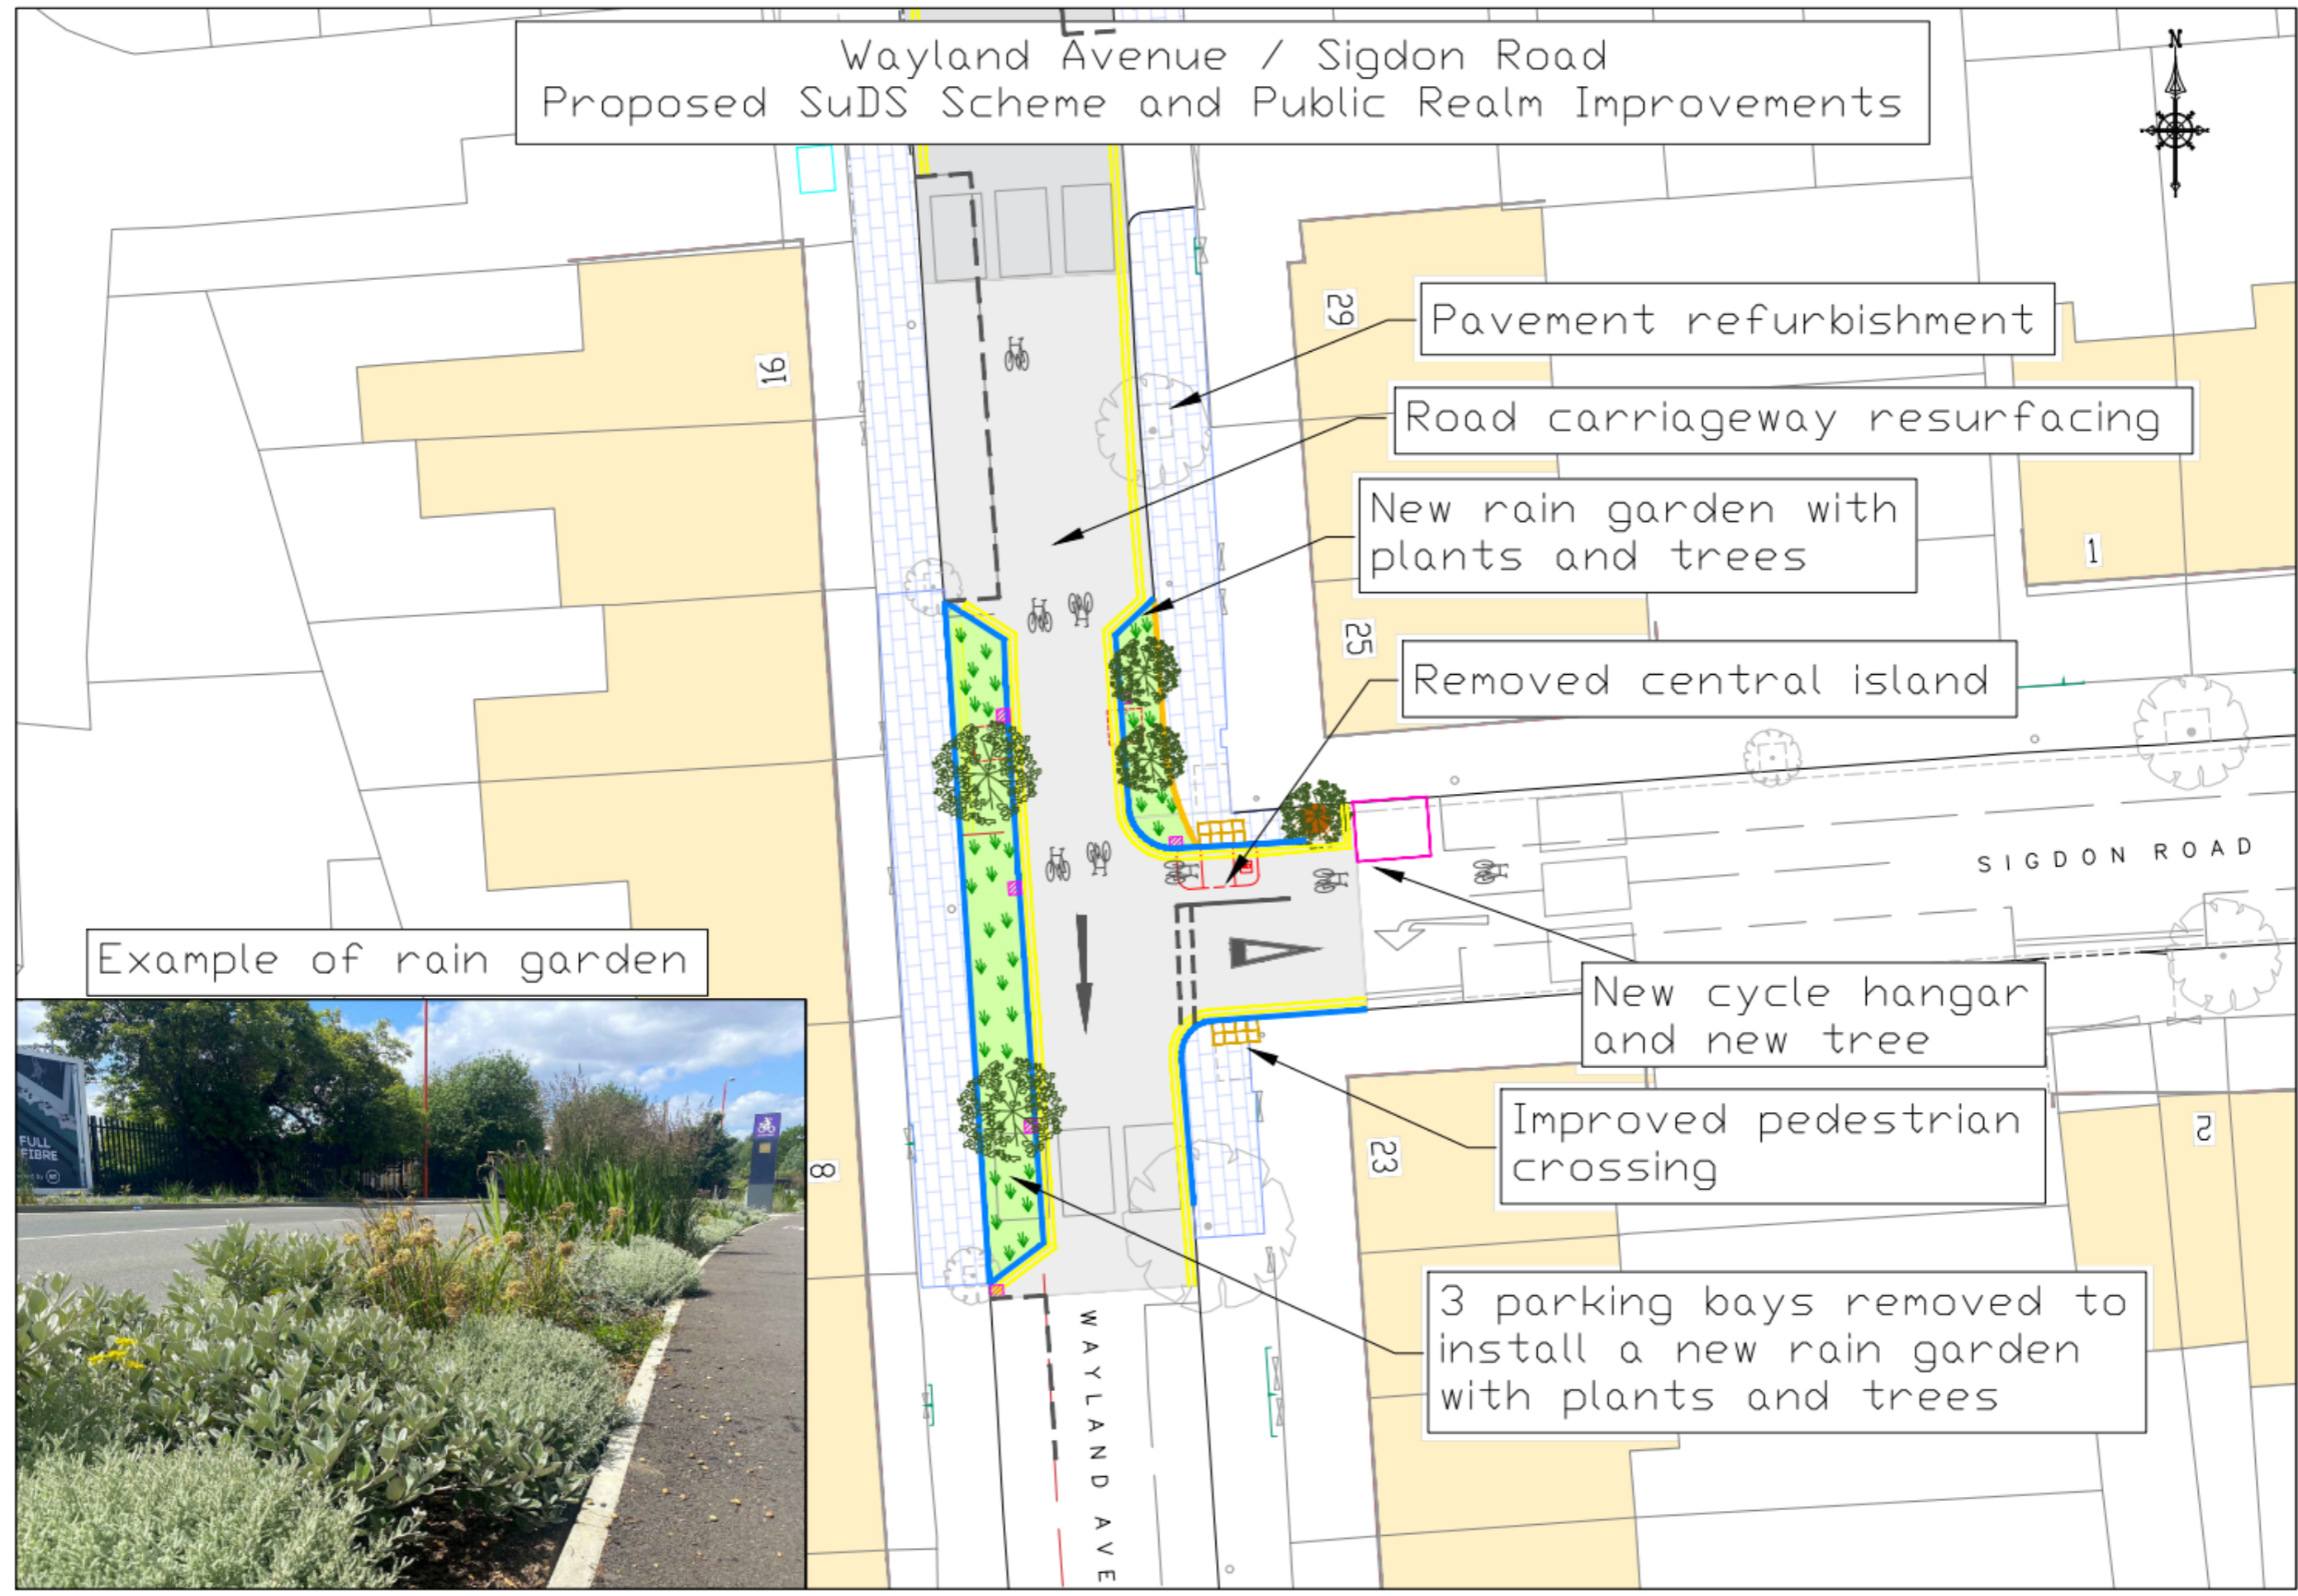

Example of rain garden

