


West Bank - Environmental and cycle improvements

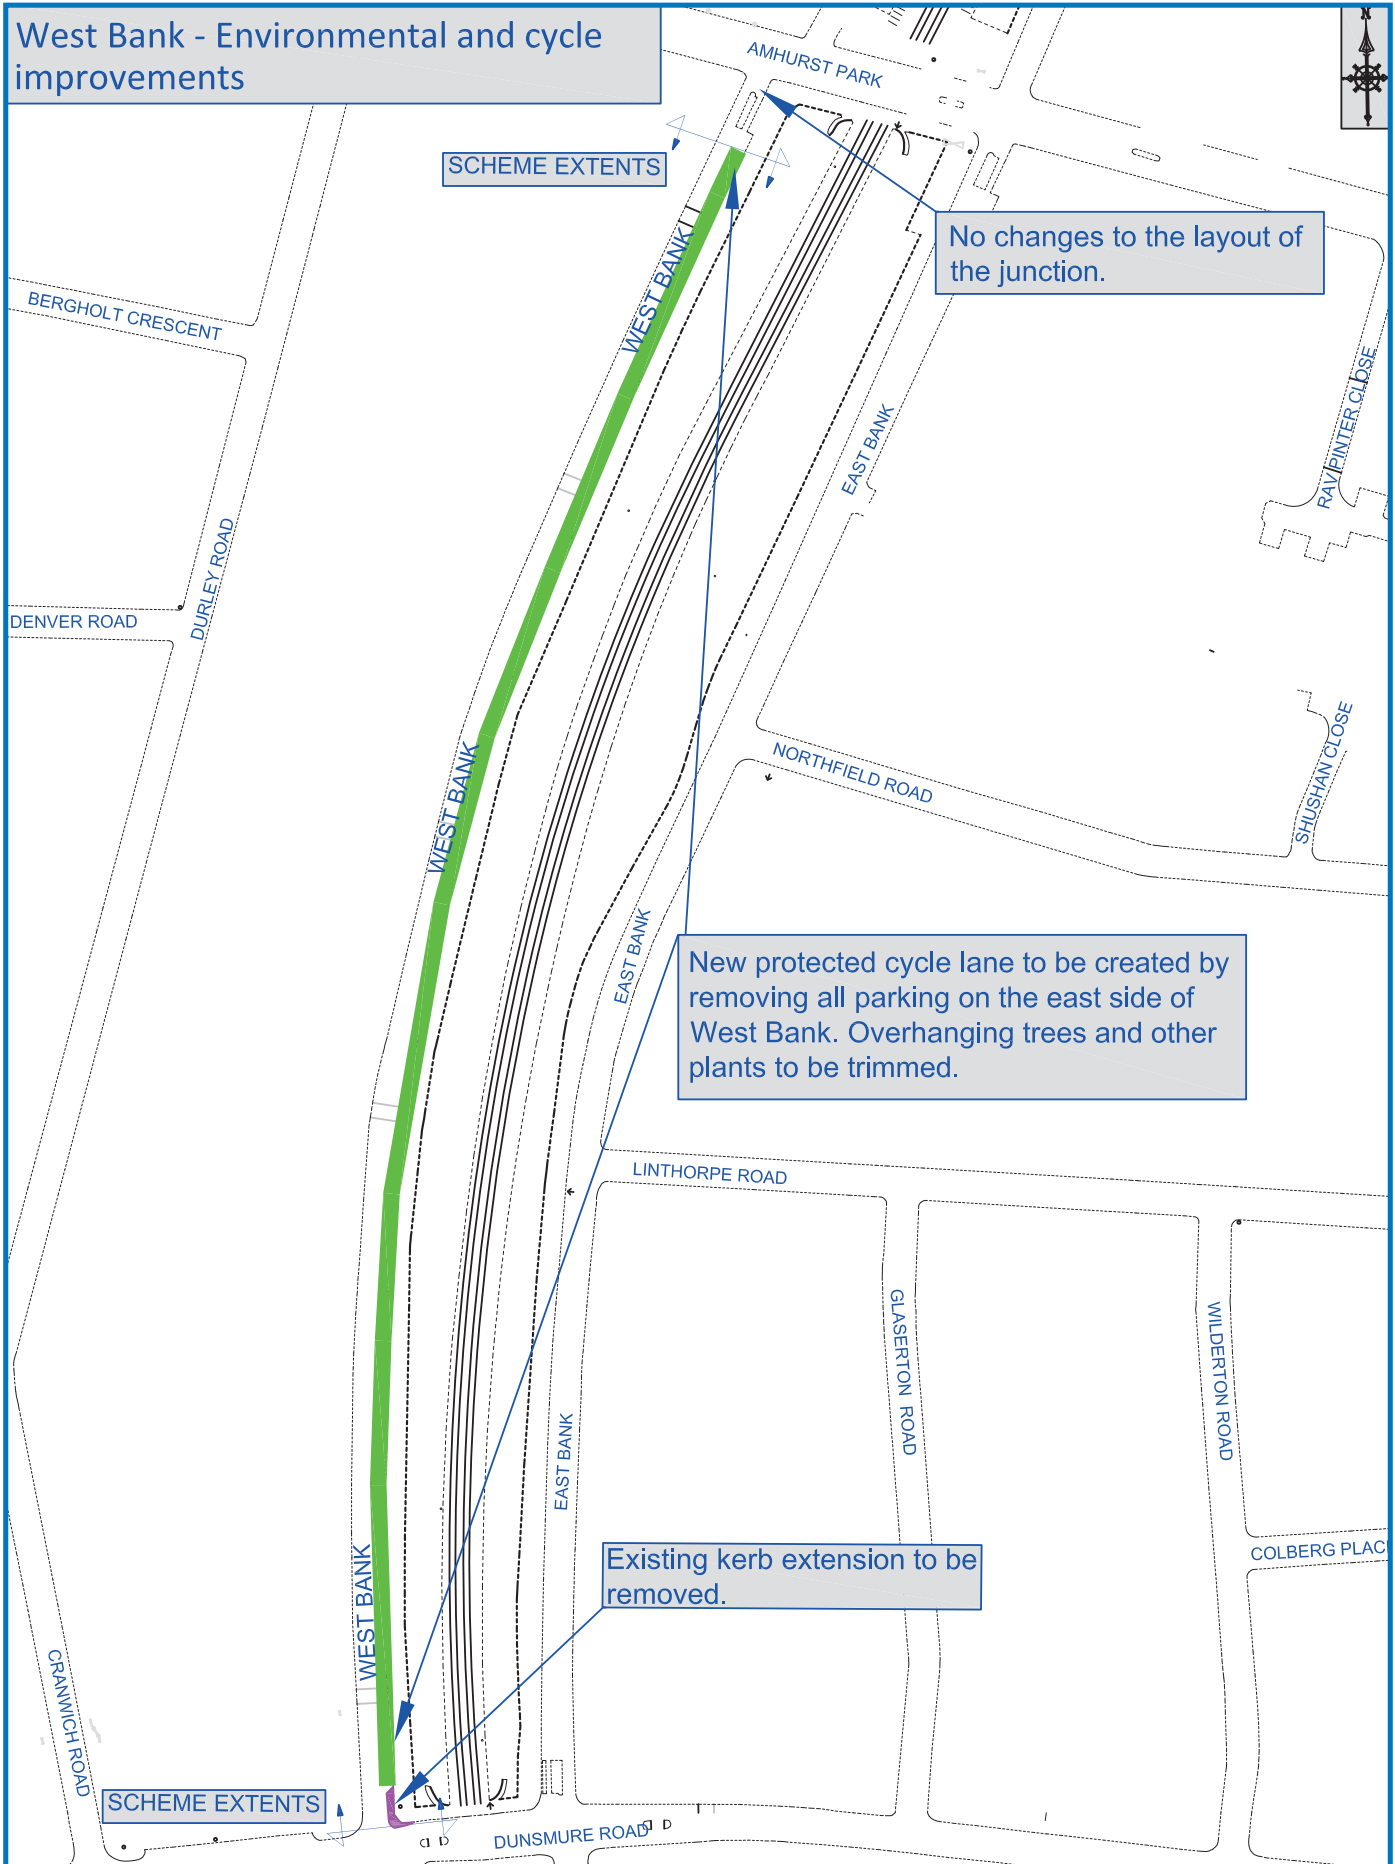

No changes to the layout of the junction.

New protected cycle lane to be created by removing all parking on the east side of West Bank. Overhanging trees and other plants to be trimmed.

Existing kerb extension to be removed.

KEY:



Removal of existing kerb extension.



Removal of existing parking facilities.

