




Wick Road




Wick Road – view east

# Proposed conversion of Wick Road to two-way traffic

Proposed realignment of signalised junction with Morning Lane/Kenton Road to allow two-way working including "green man" pedestrian crossings on all arms

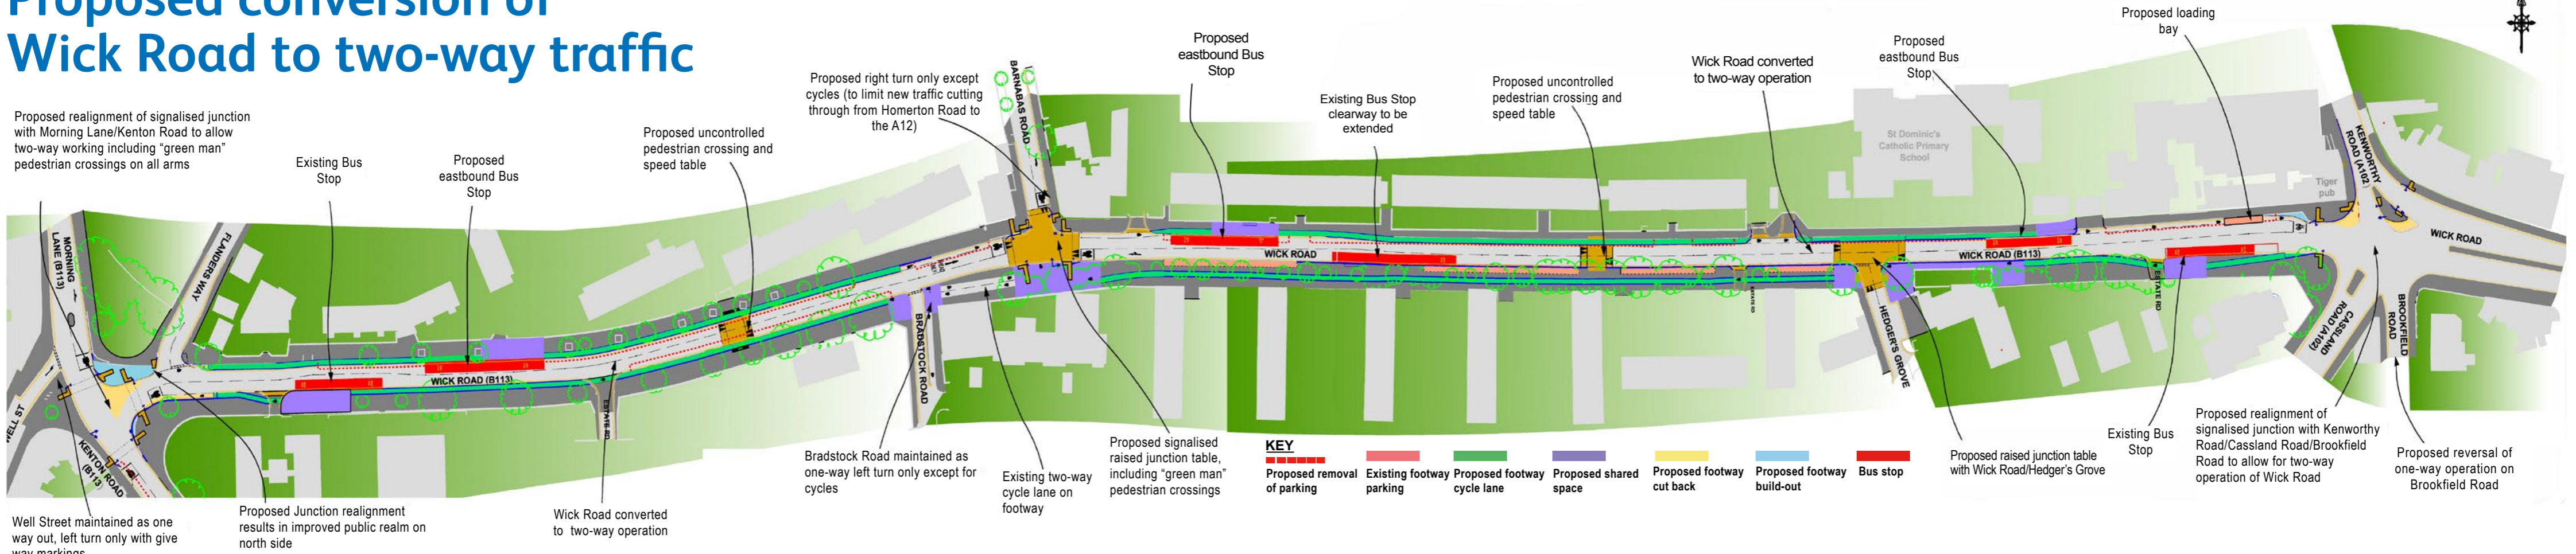

Wick Road – view west

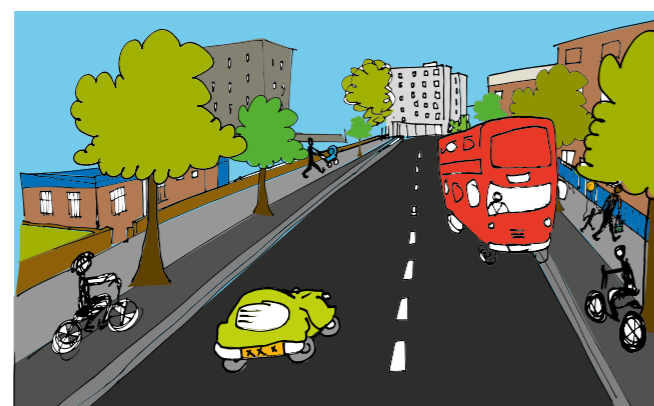

Wick Road – illustration of the proposed scene



View east – Wick Road towards Morning Lane



View east – footpath