


Shakespeare Walk - Butterfield Green developing borough infrastructure scheme plan.

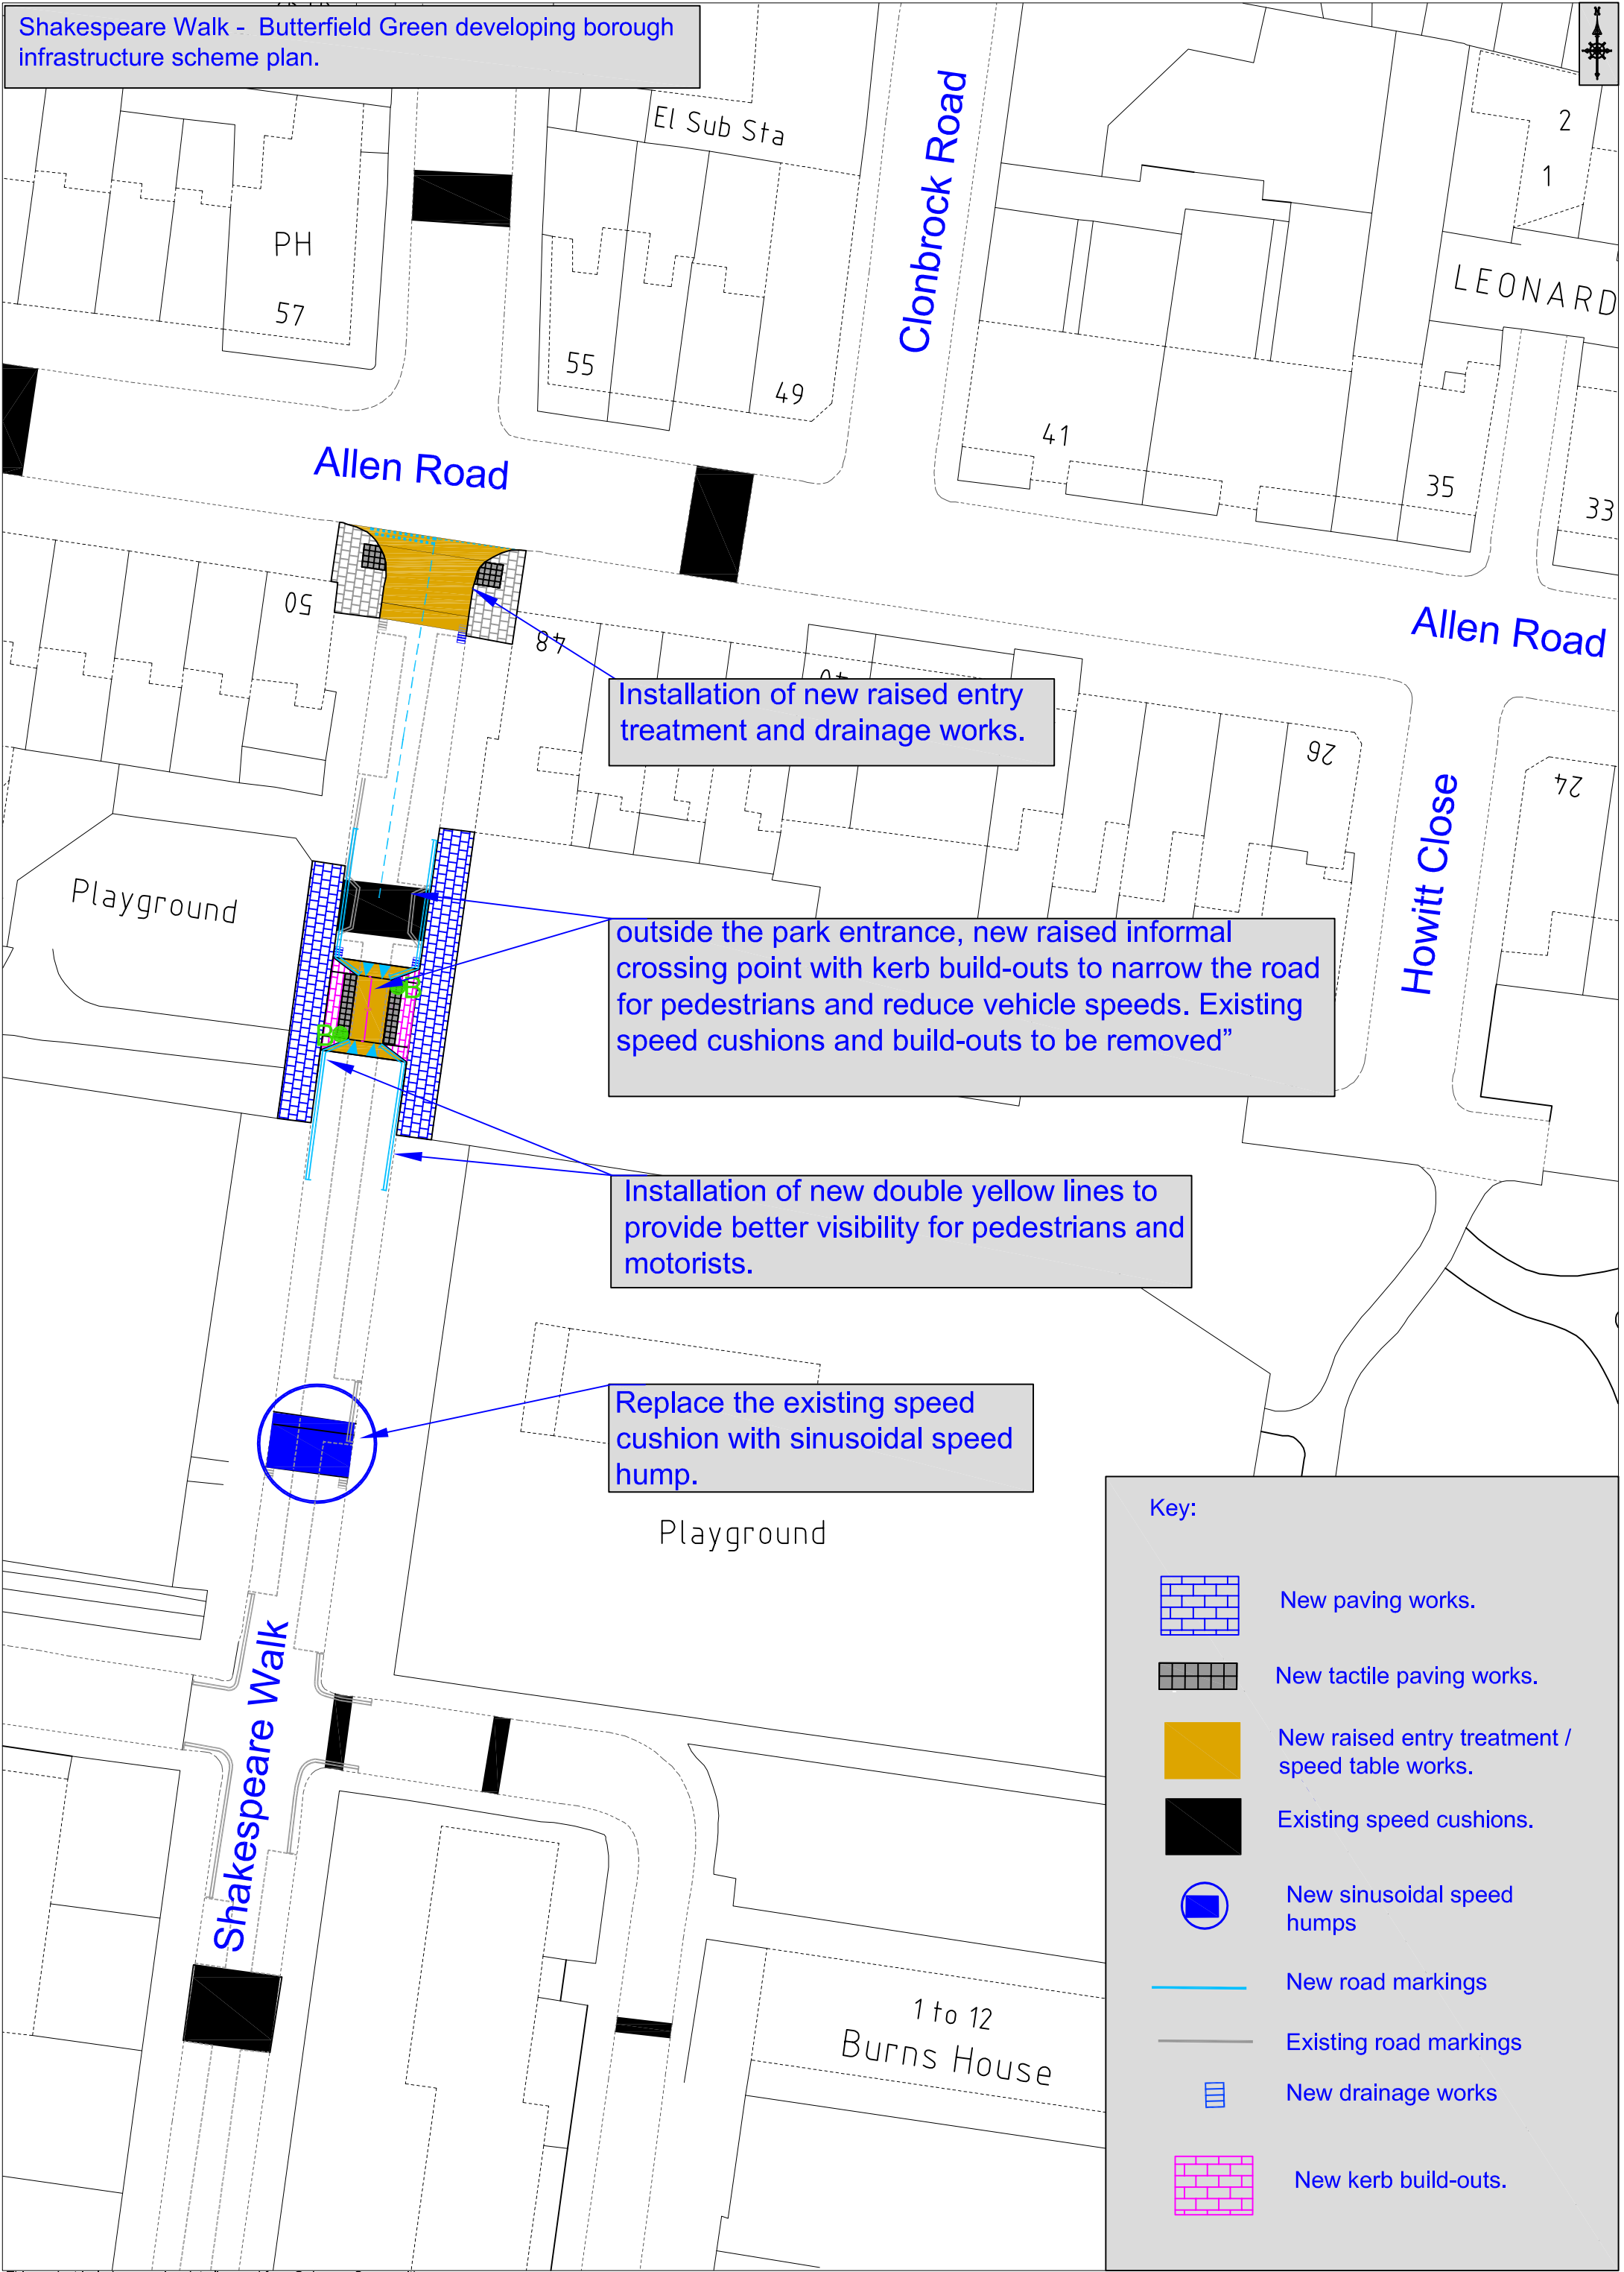









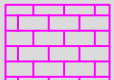
Installation of new raised entry treatment and drainage works.

outside the park entrance, new raised informal crossing point with kerb build-outs to narrow the road for pedestrians and reduce vehicle speeds. Existing speed cushions and build-outs to be removed"

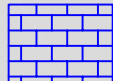Installation of new double yellow lines to provide better visibility for pedestrians and motorists.

Replace the existing speed cushion with sinusoidal speed hump.

Key:

-  New paving works.
-  New tactile paving works.
-  New raised entry treatment / speed table works.
-  Existing speed cushions.
-  New sinusoidal speed humps
-  New road markings
-  Existing road markings
-  New drainage works
-  New kerb build-outs.