



Clapton Common (Belz Terrace) 'one - way' Consultation Drawing

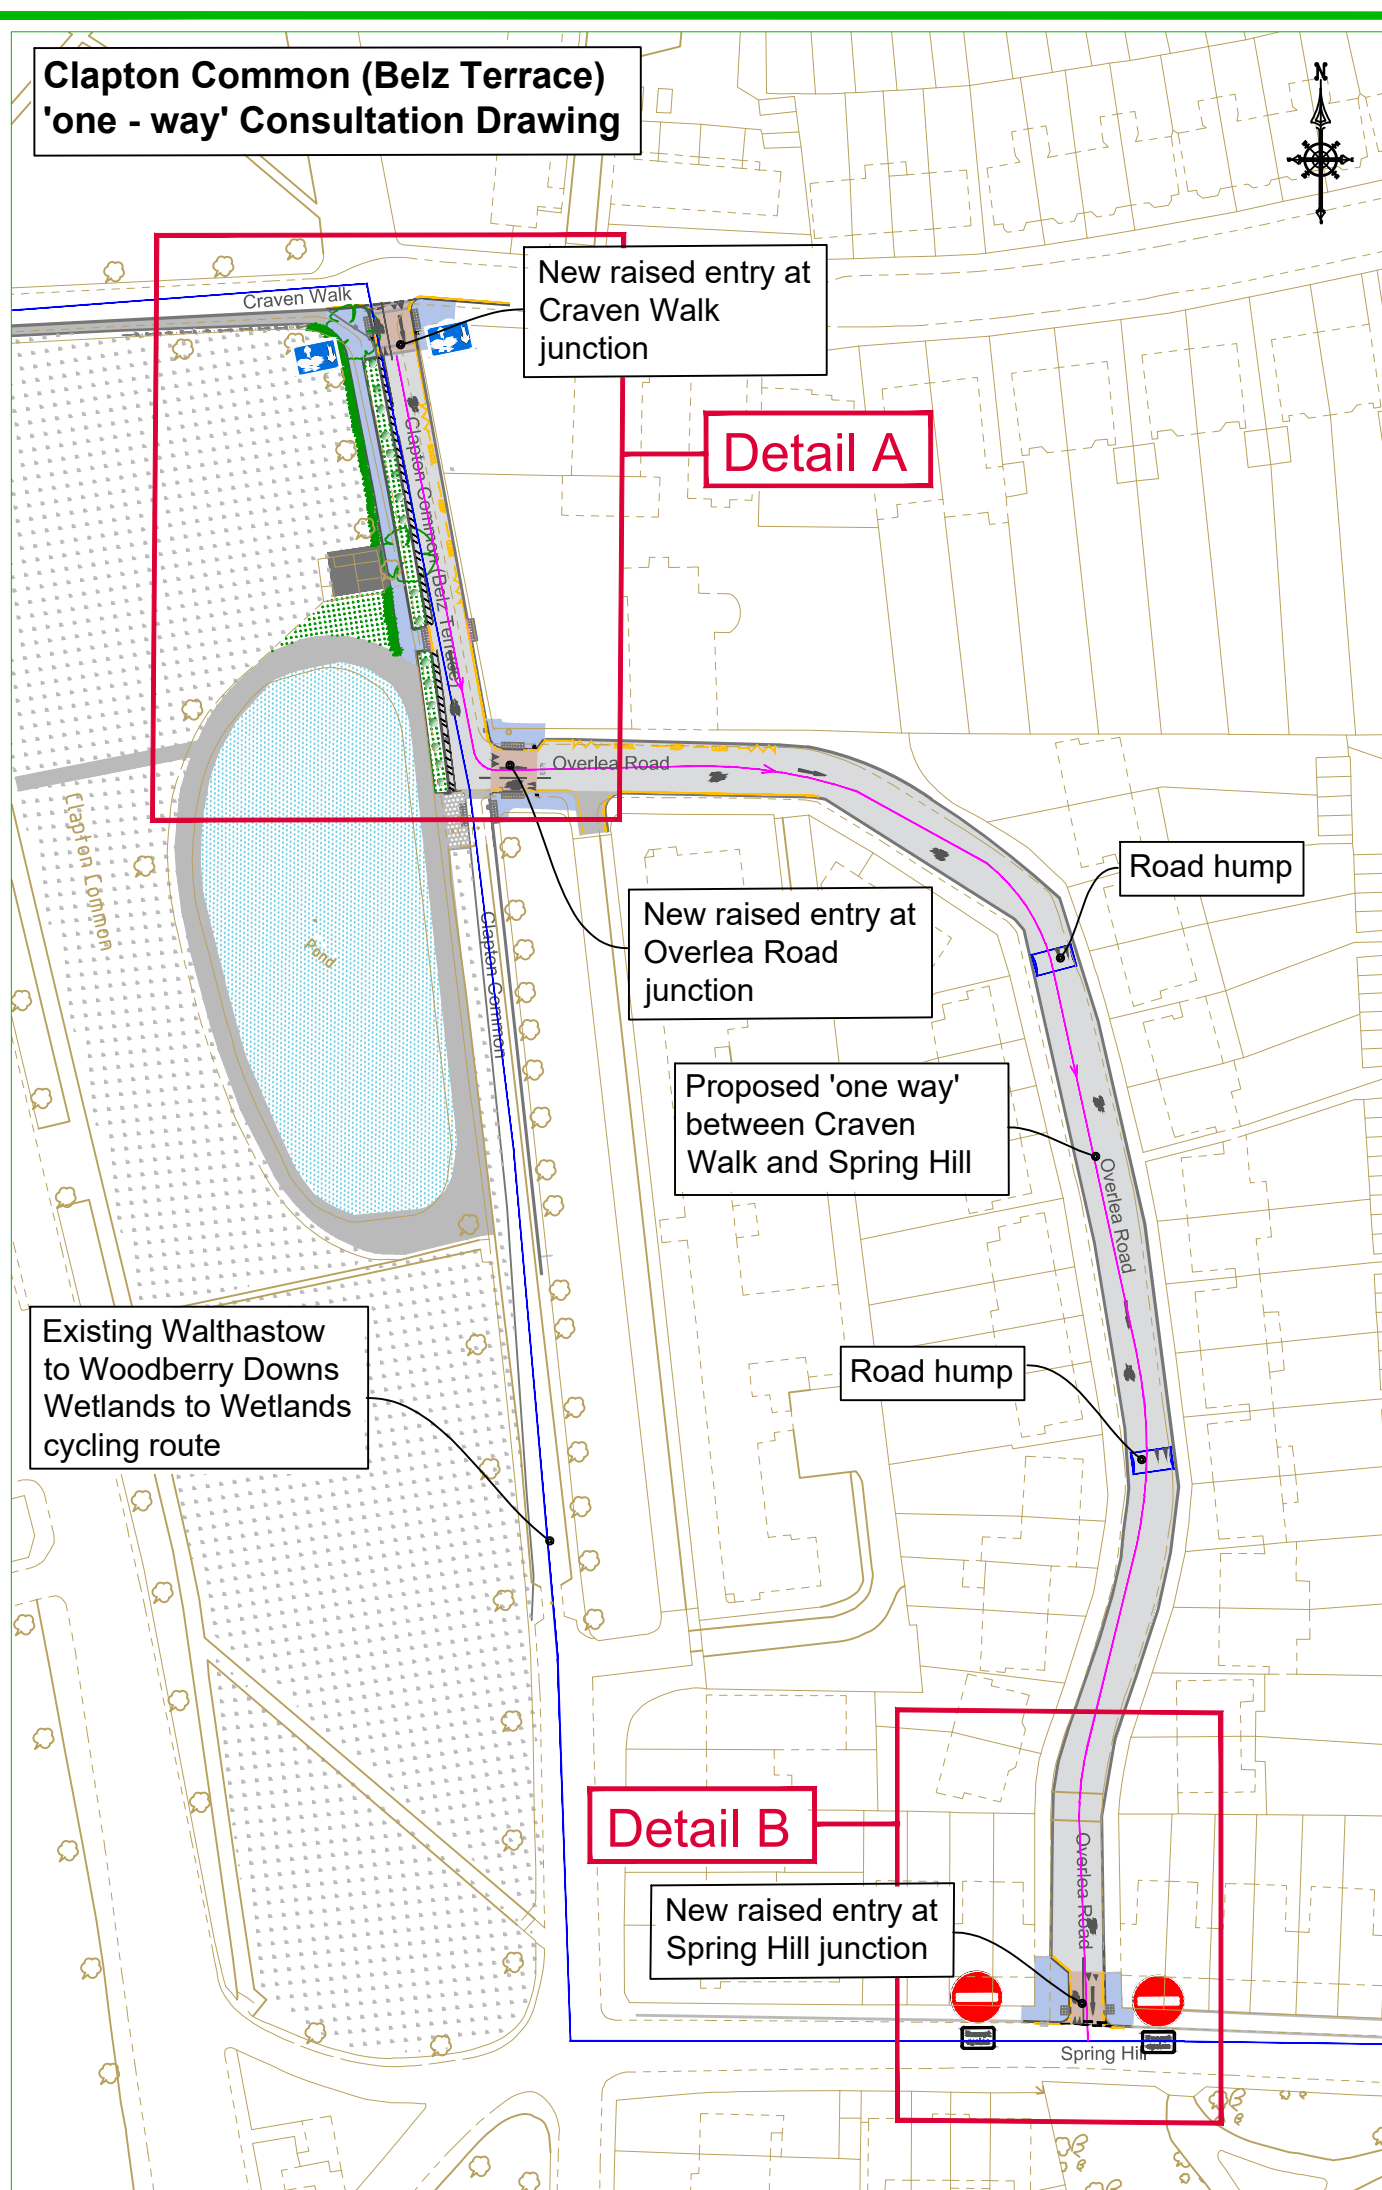

Detail A - Belz Terrace and Overlea Road

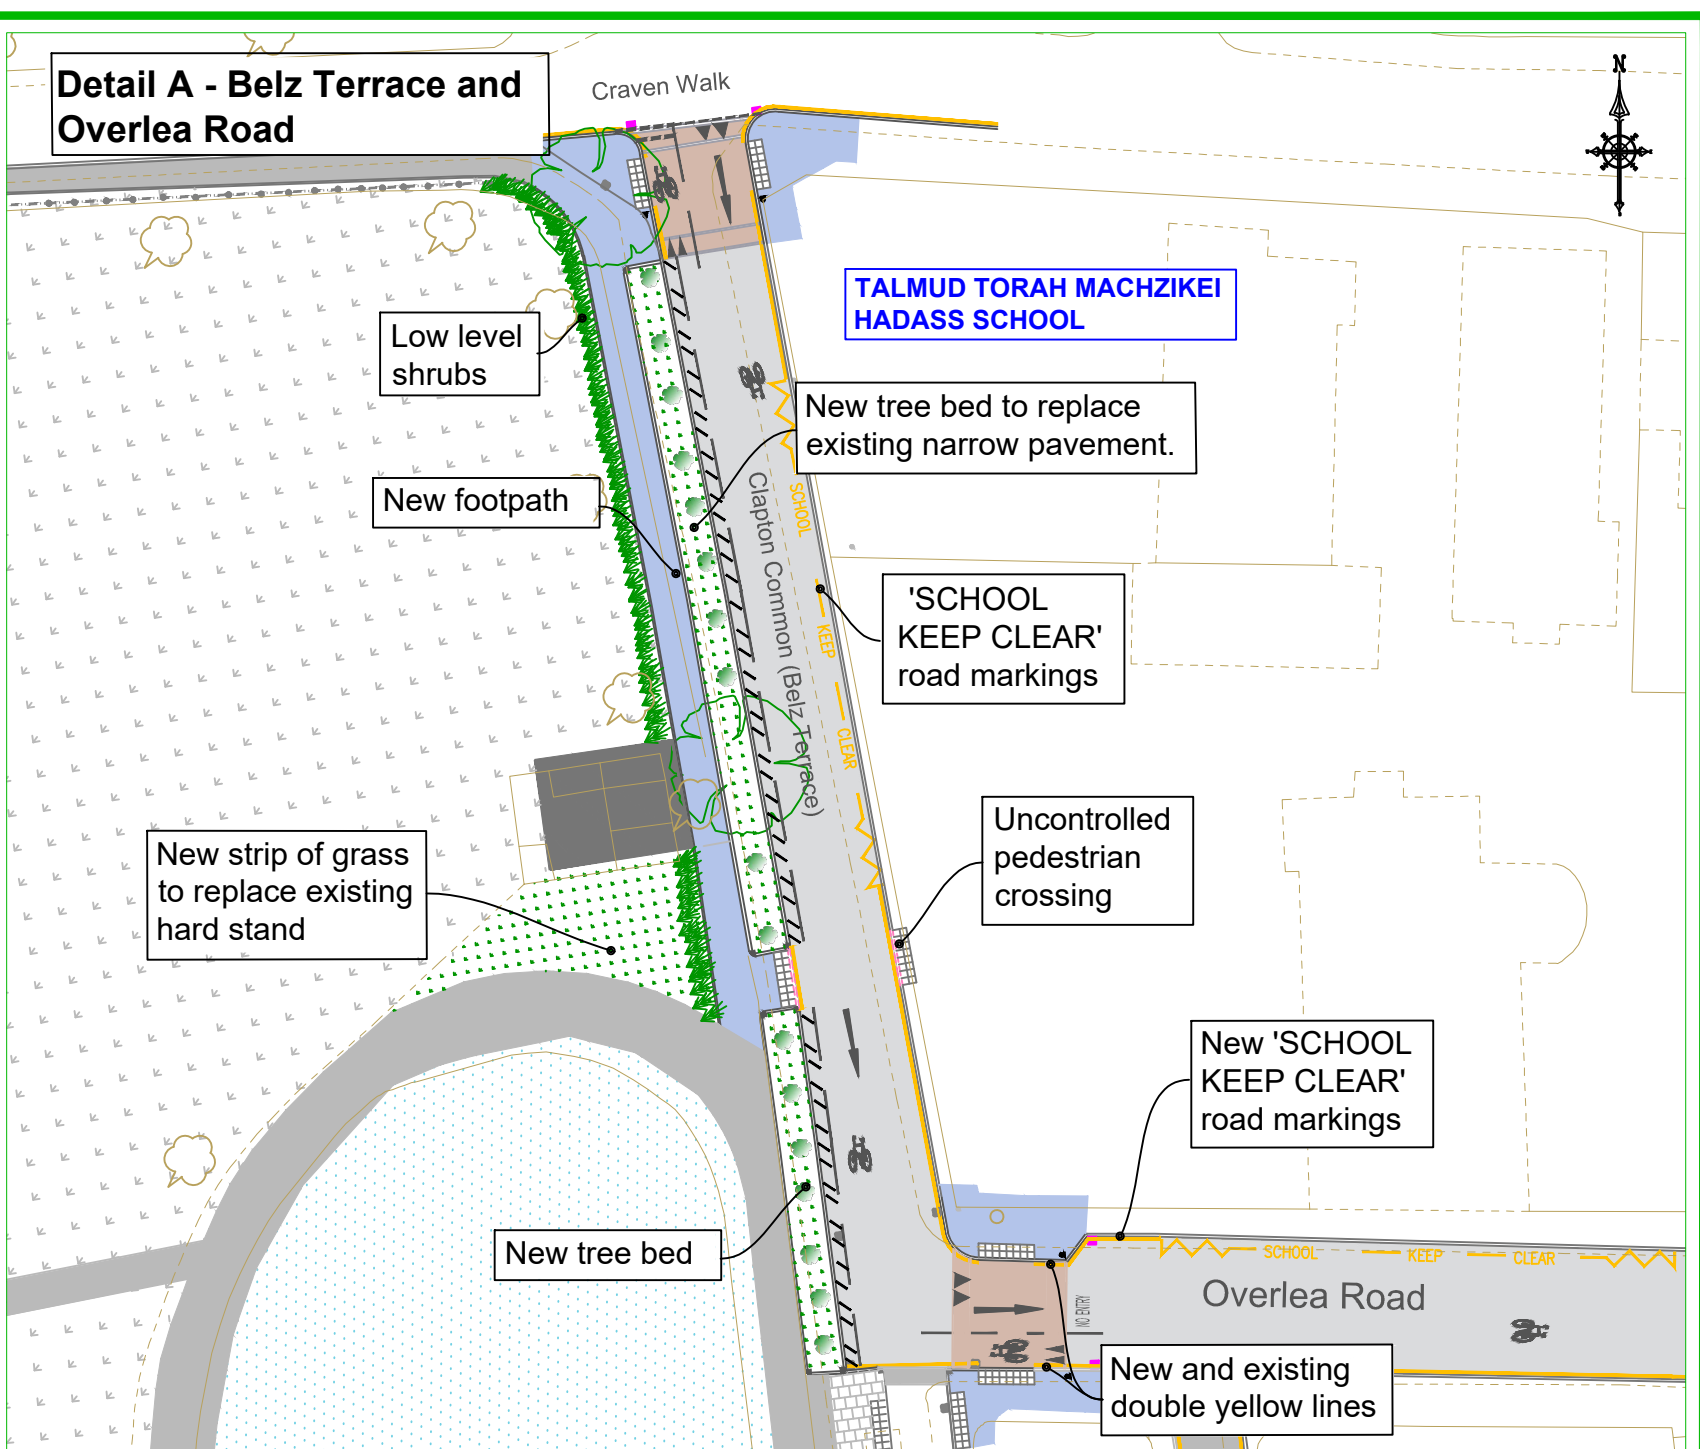

Detail B - Overlea Road - Spring Hill Junction

