


# Drawing A

## Darnley Road - Elsdale Street Junction

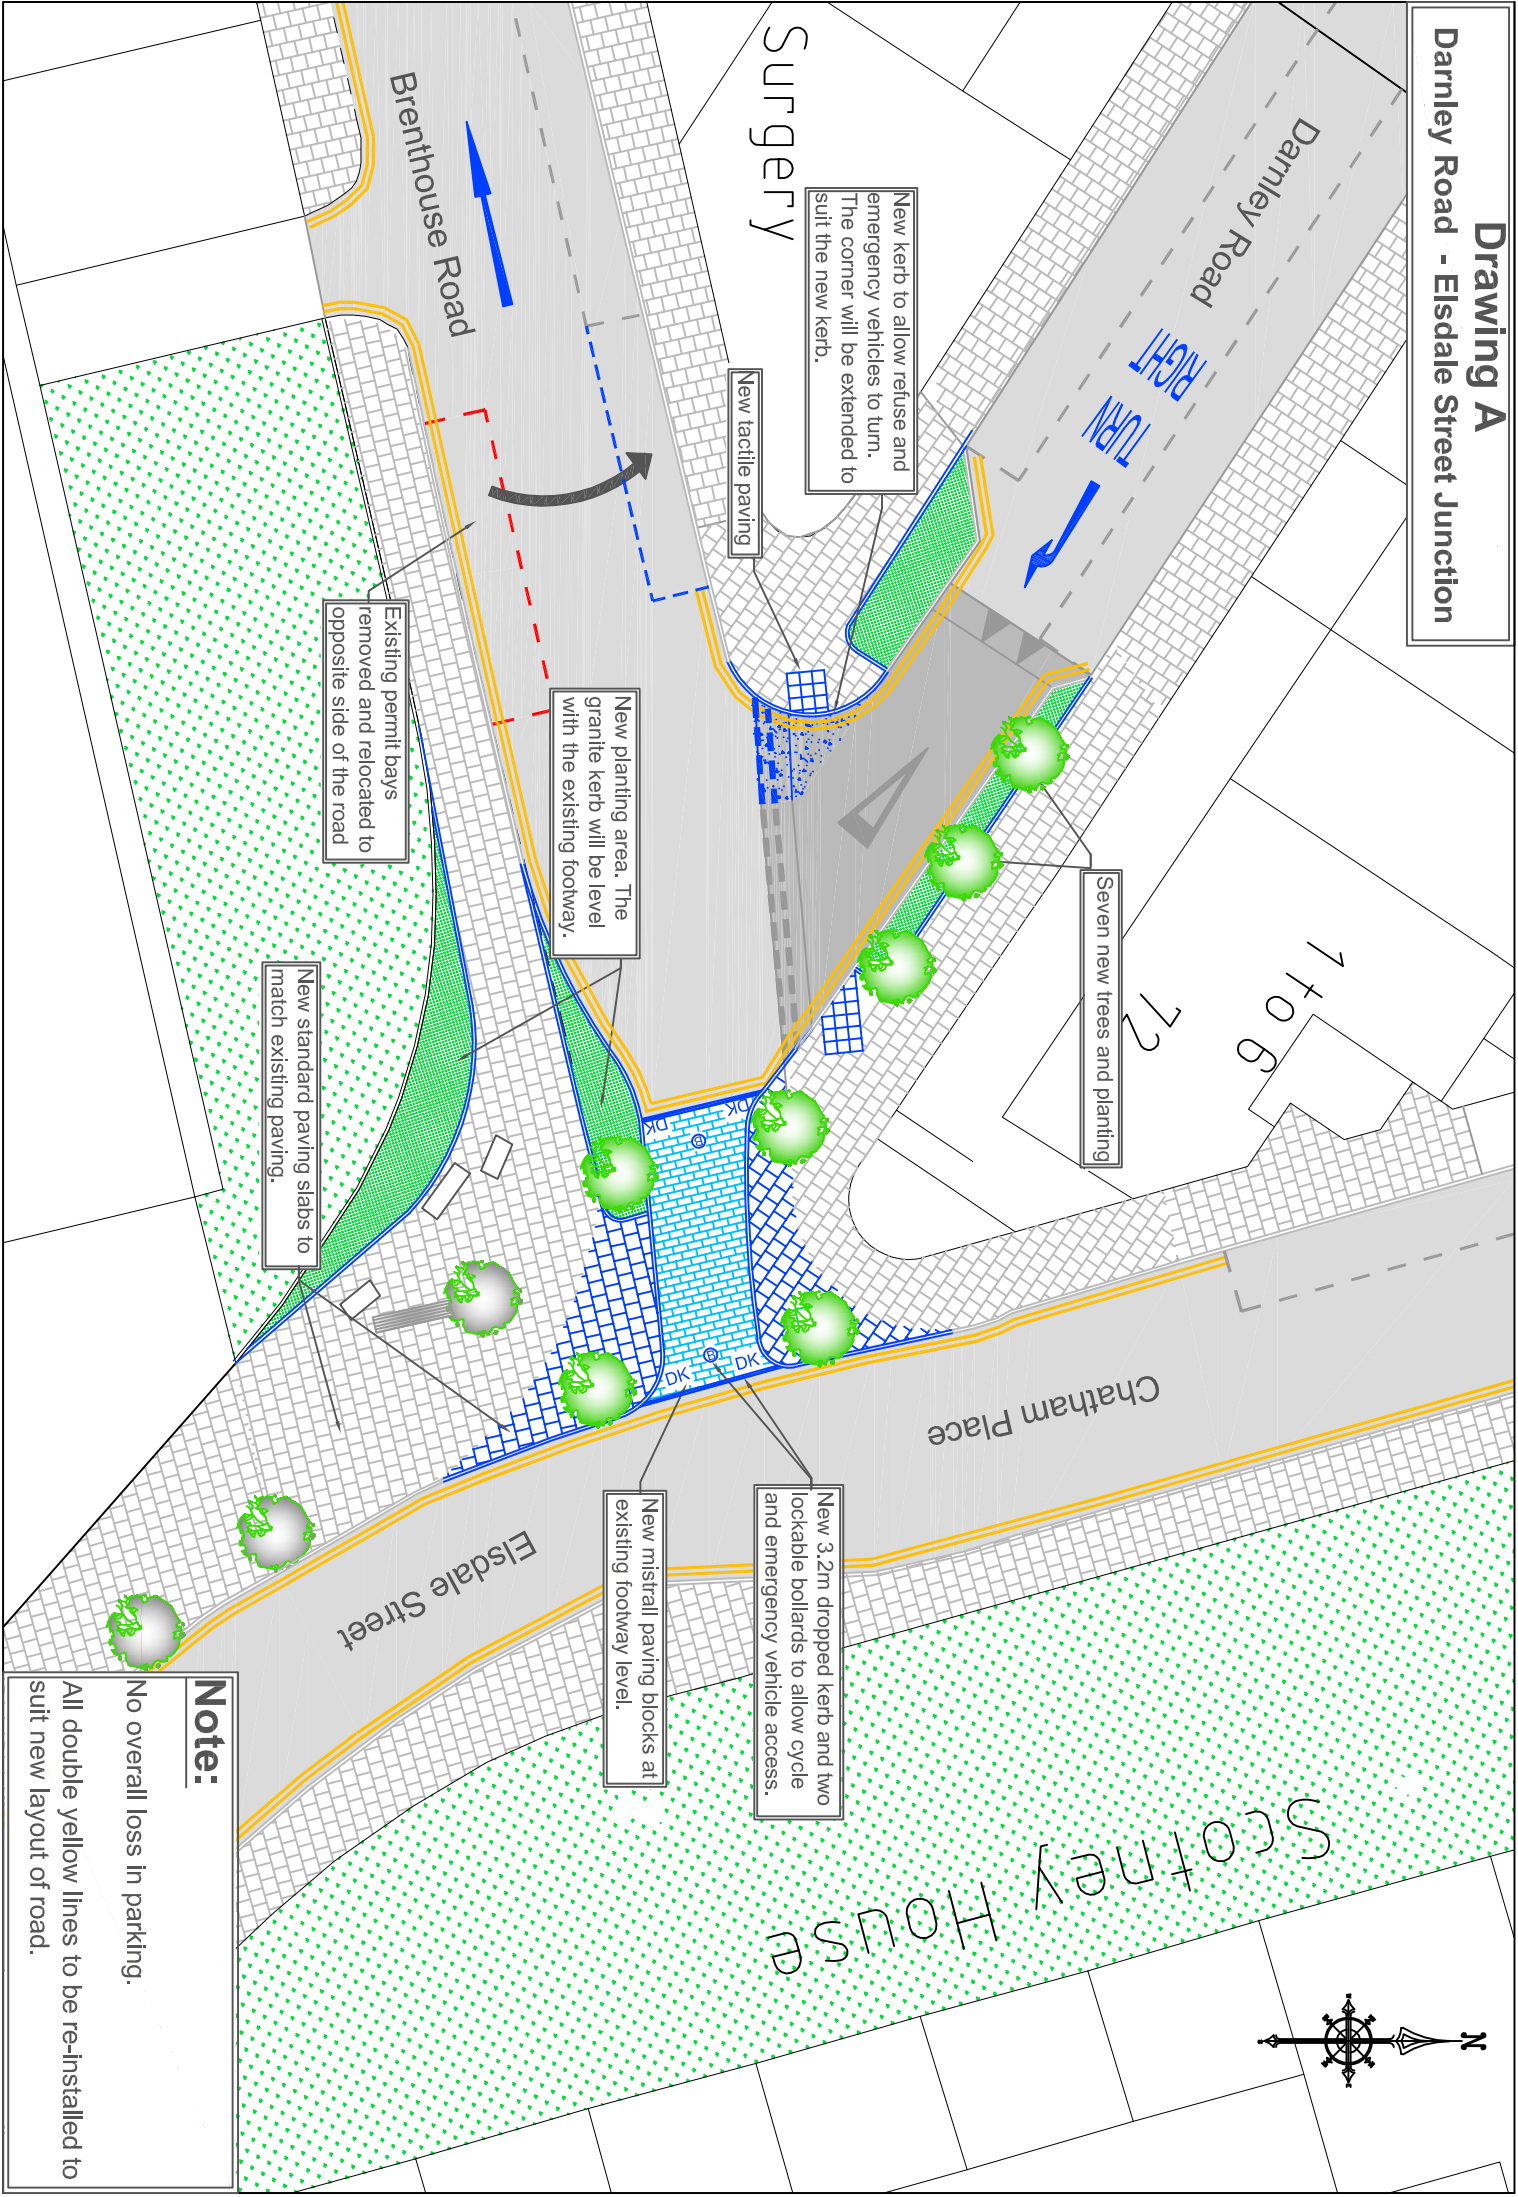

### Note:

No overall loss in parking.  
All double yellow lines to be re-installed to suit new layout of road.