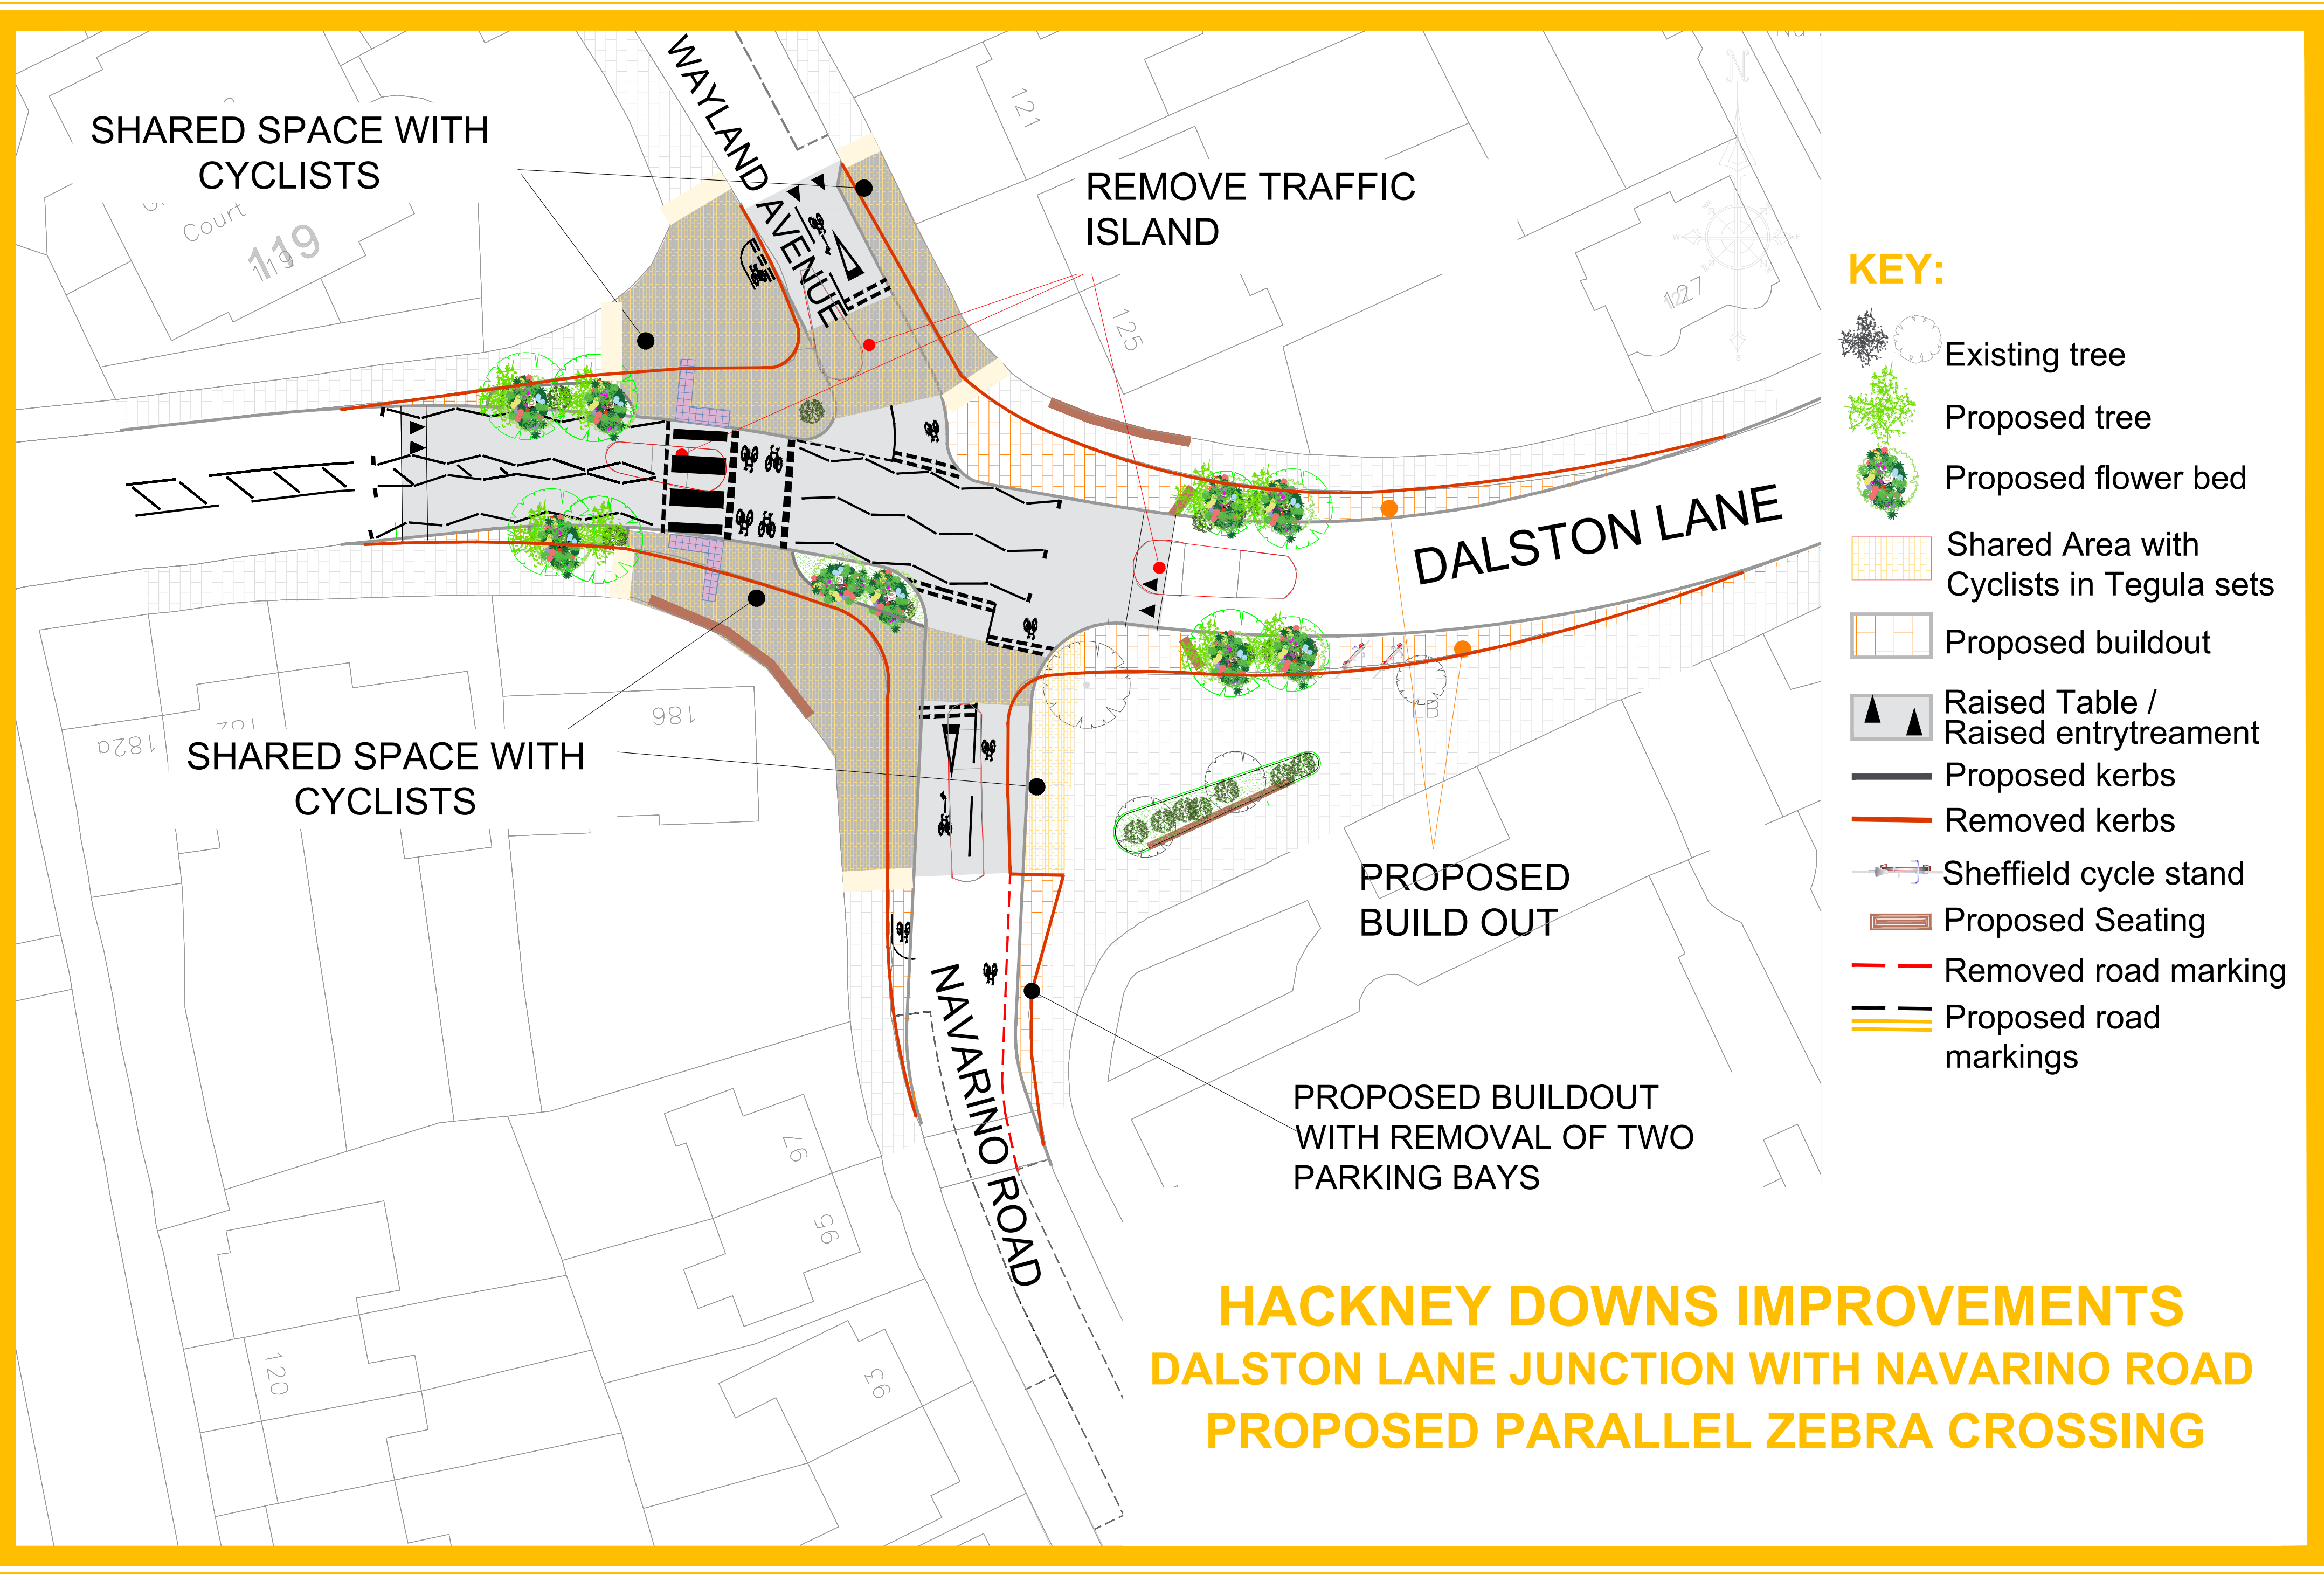




SHARED SPACE WITH CYCLISTS

REMOVE TRAFFIC ISLAND

DALSTON LANE

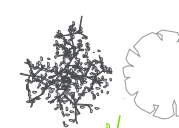
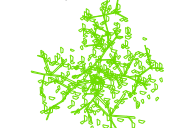
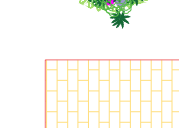
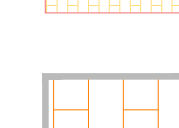
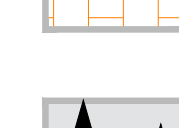
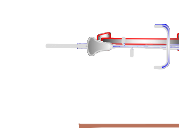
SHARED SPACE WITH CYCLISTS

PROPOSED BUILD OUT

PROPOSED BUILDOUT WITH REMOVAL OF TWO PARKING BAYS

NAVARINO ROAD

KEY:

-  Existing tree
-  Proposed tree
-  Proposed flower bed
-  Shared Area with Cyclists in Tegula sets
-  Proposed buildout
-  Raised Table / Raised entrytreatment
-  Proposed kerbs
-  Removed kerbs
-  Sheffield cycle stand
-  Proposed Seating
-  Removed road marking
-  Proposed road markings

**HACKNEY DOWNS IMPROVEMENTS
DALSTON LANE JUNCTION WITH NAVARINO ROAD
PROPOSED PARALLEL ZEBRA CROSSING**