


HACKNEY DOWNS IMPROVEMENTS AMHURST ROAD JUNCTION WITH SANDRINGHAM ROAD PROPOSED PARALLEL ZEBRA CROSSING

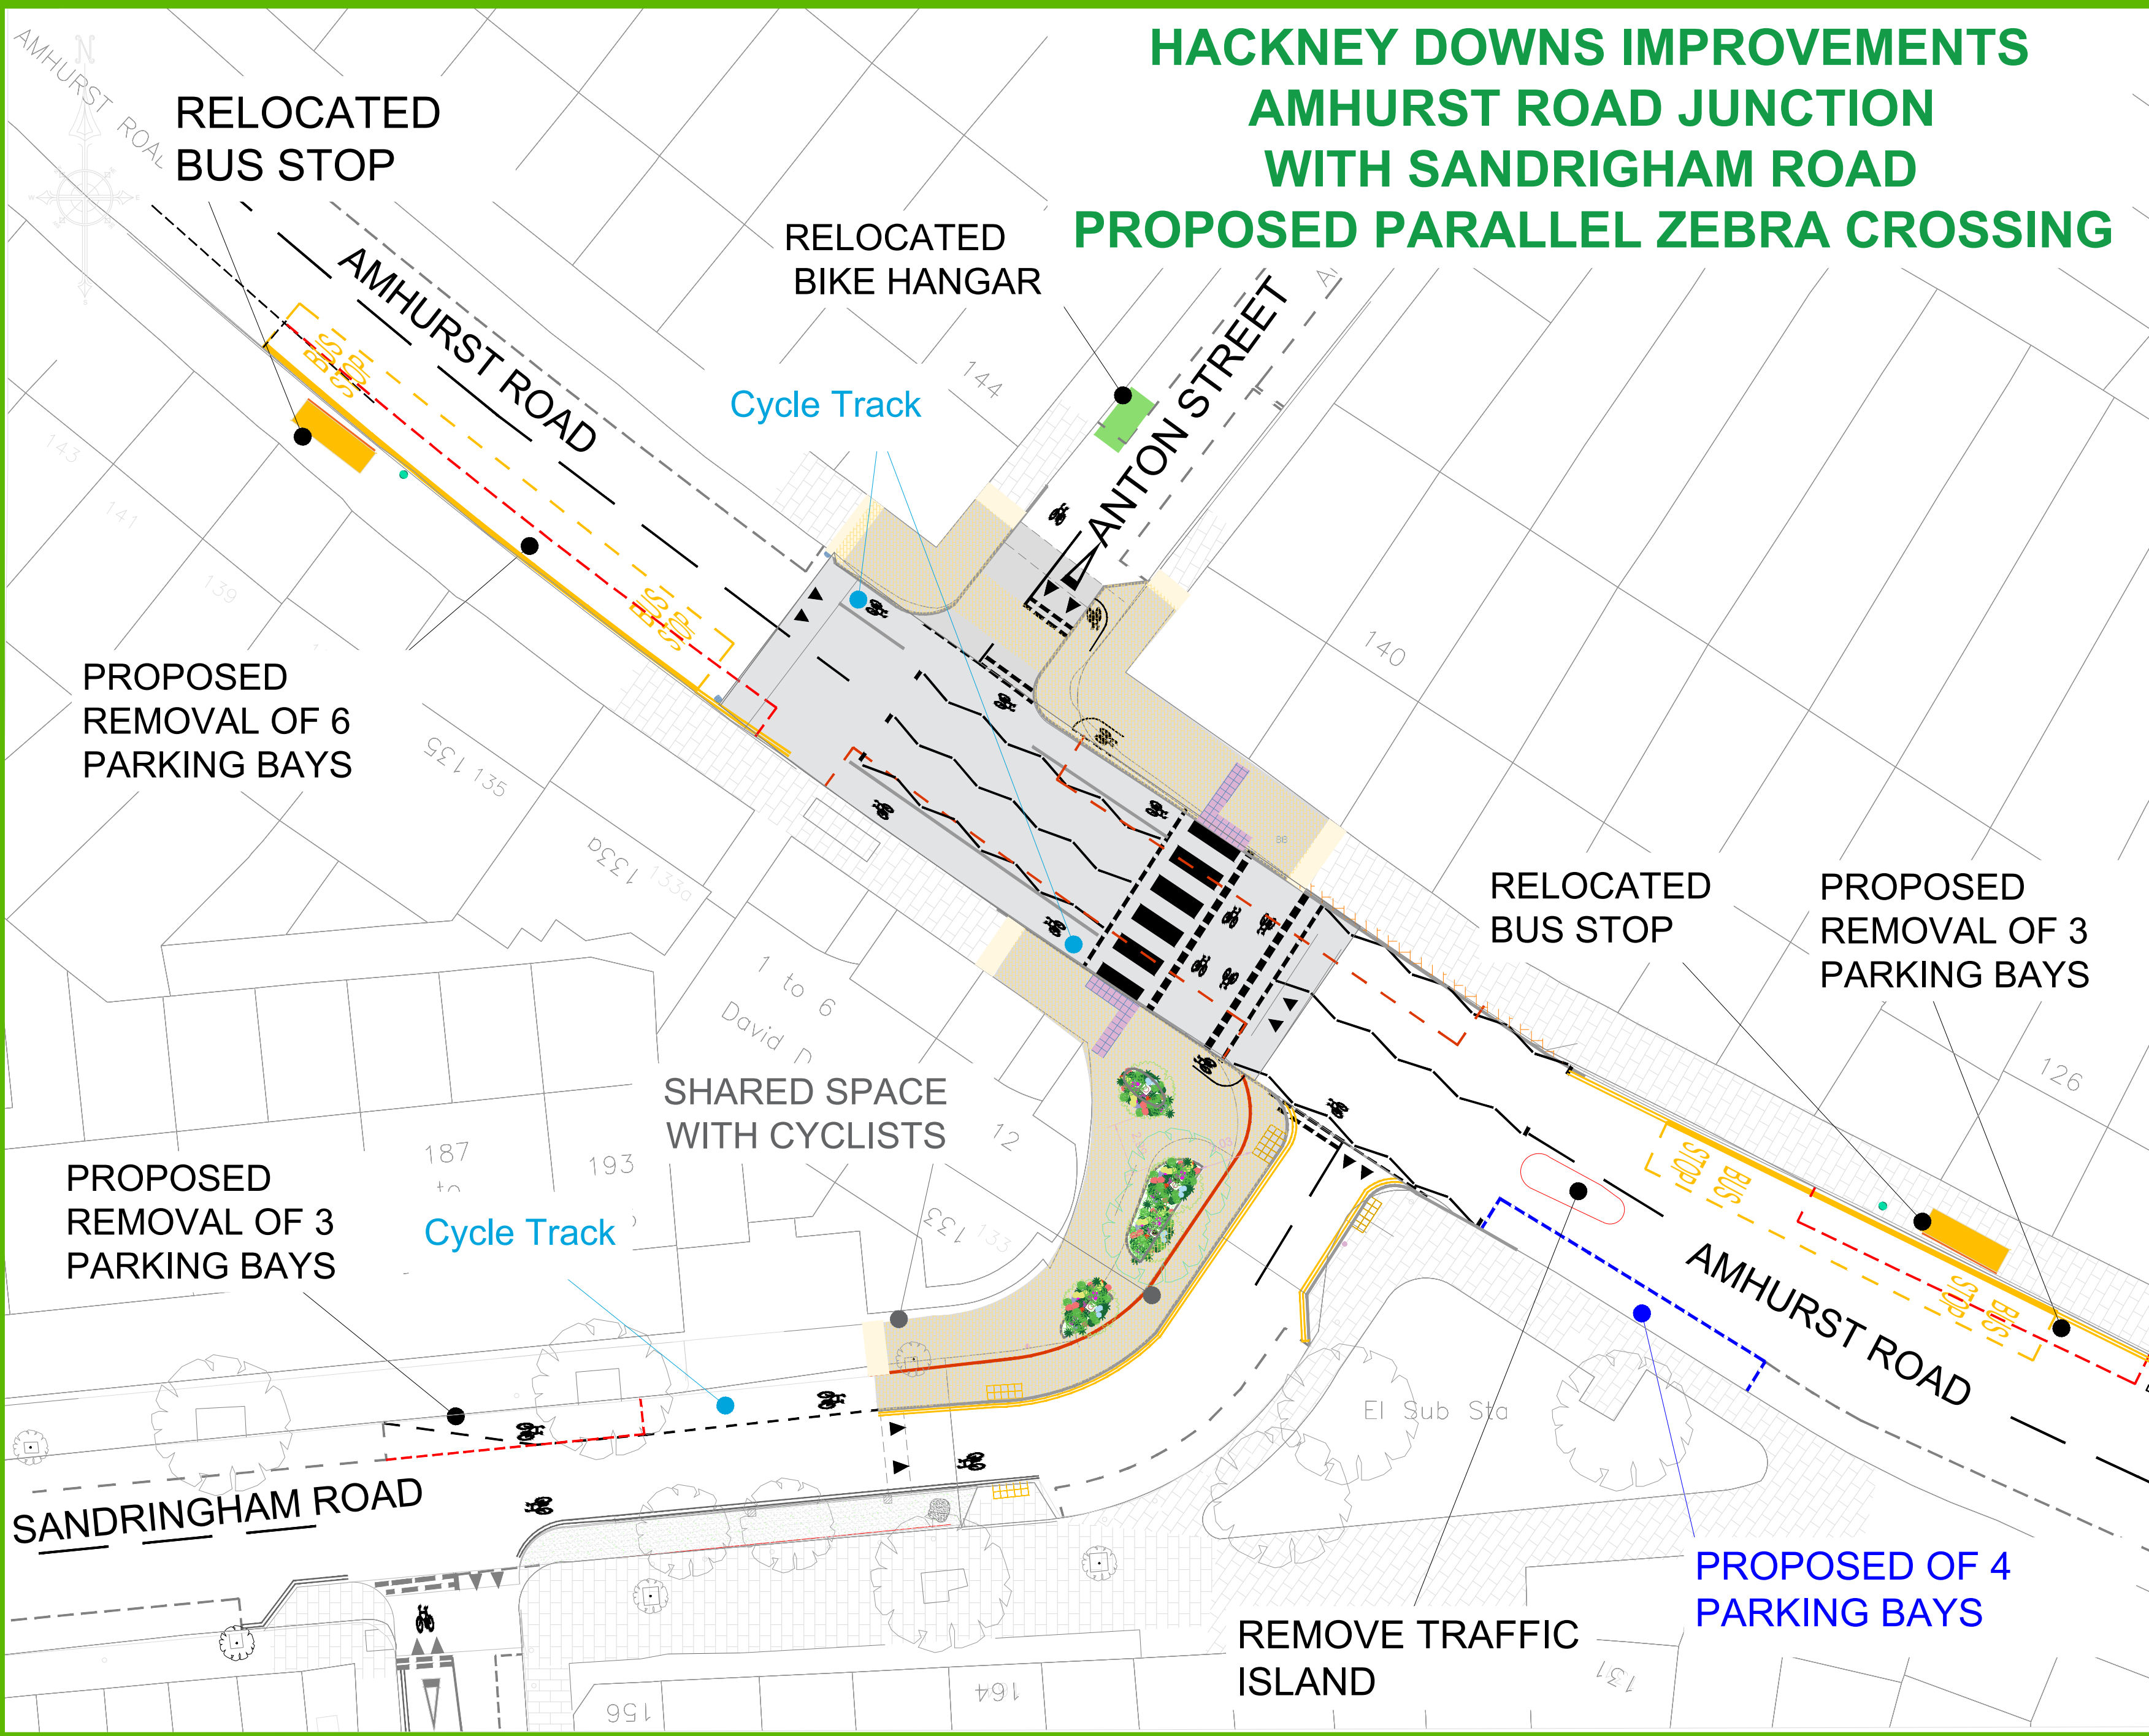

- KEY:**
- Existing tree
 - Proposed tree
 - Proposed flower bed
 - Shared space with cyclists in Tegula Blocks
 - Raised Table / Raised entrytreatment
 - Proposed kerb line
 - Removed kerbs
 - Sheffield cycle stands
 - Bus Stop
 - Proposed Seating
 - Cycle Hangar
 - Removed Road Markings
 - Proposed Markings