


Rookwood Road Bus Route 318 & 349 Extension

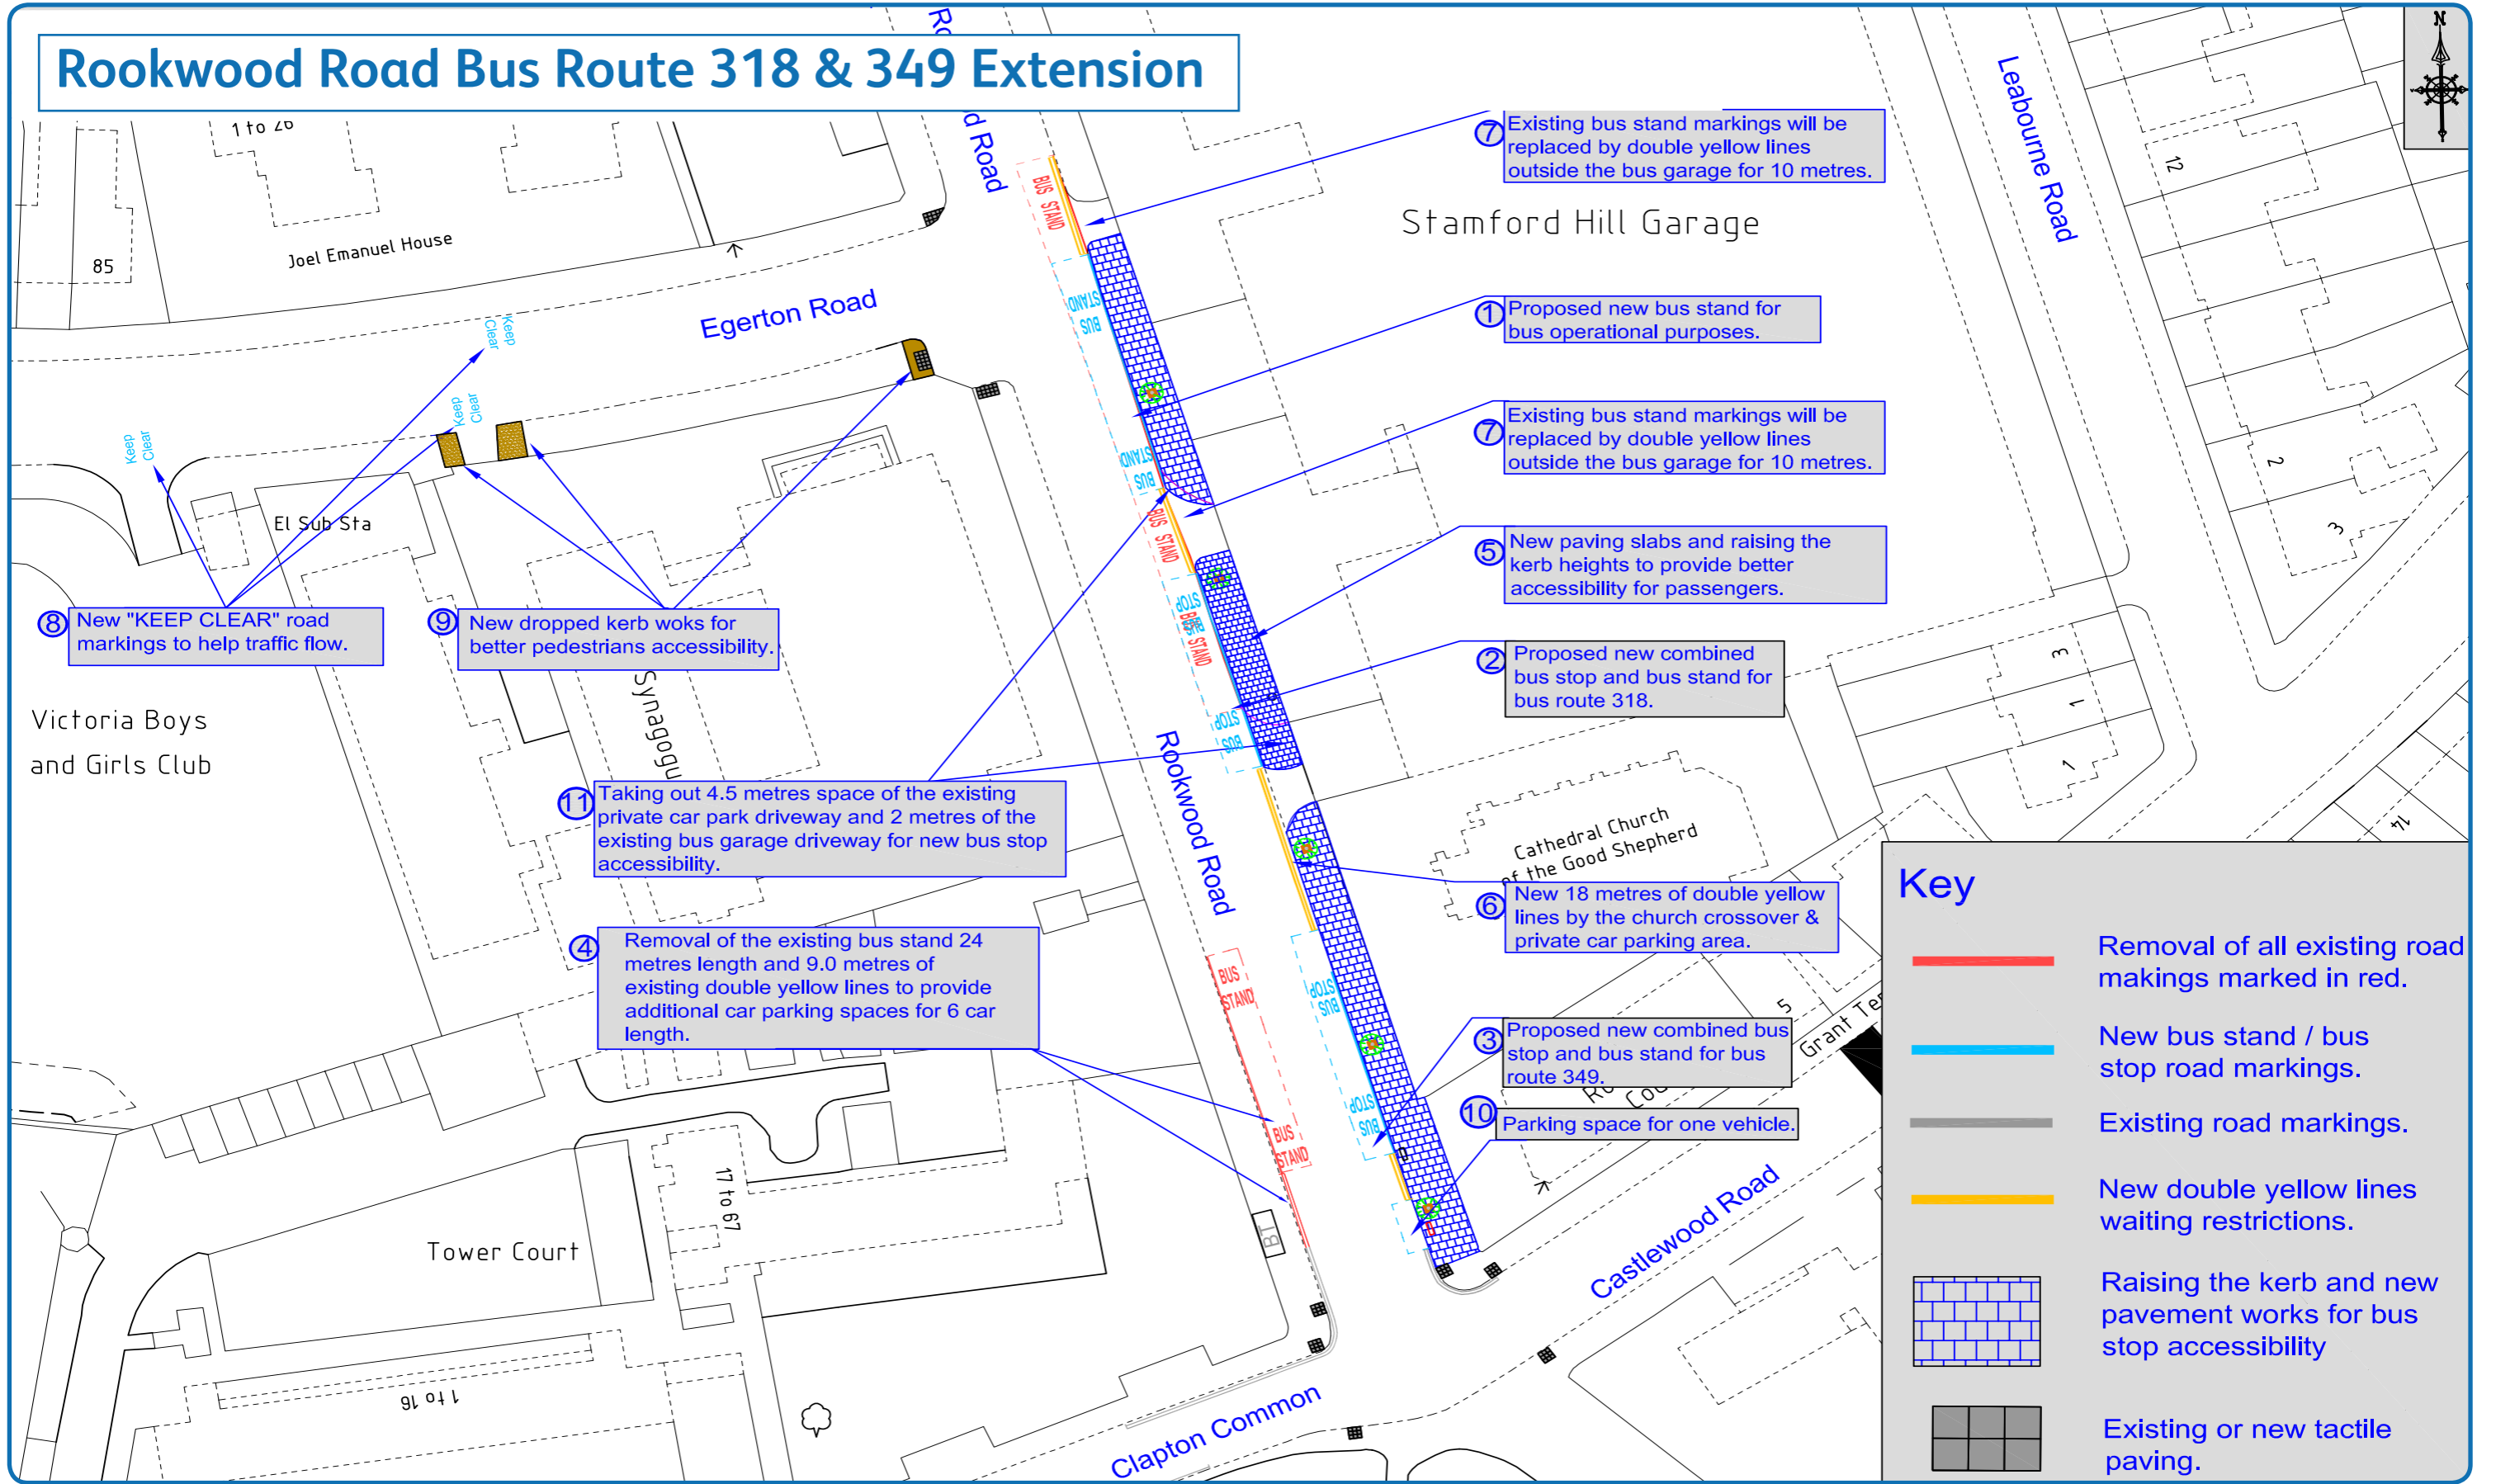

Produced by Hackney Design, Communications & Print • June 2015 • PJ59613